


Map B. 23, 15

Line of Canal (through) Huntingdon

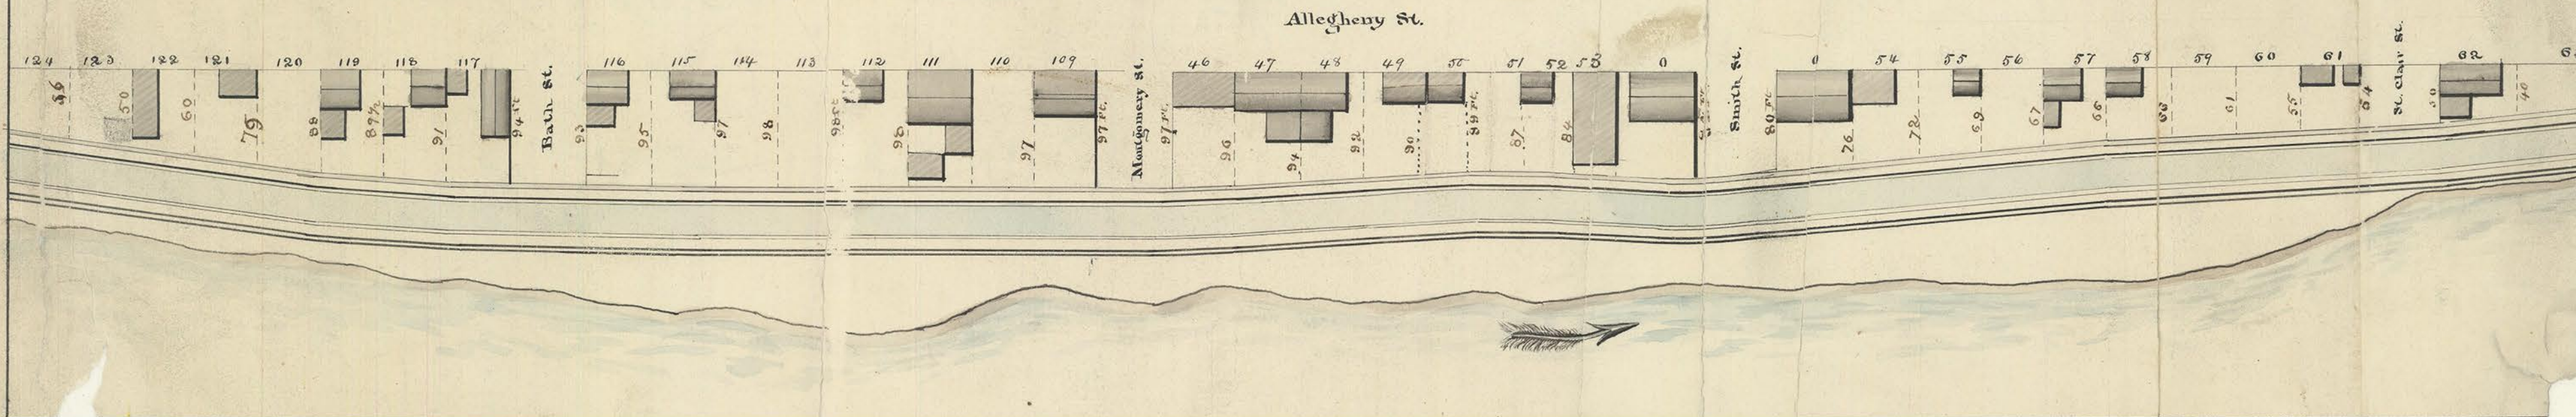

No.	Proprietors	Width	Original Depth	Present Depth	Remarks	No.	Proprietors	Width	Original Depth	Present Depth	Remarks
62	Academy	100	88	46		46	Mr. Jackson	50	181	96	Settled
61	David Reed	50	101	50	Disputed - ^{Settled} Proprietor of Mr. Patton	109	Mr. Whickley	50	168	97	Settled
60	" do "	50	114	58	in prop. of Mr. Patton	110	" ditto "	50	208	97	Settled
59	David R. Patton	50	127	63 1/2	ward made	111	Mr. Raymond	50	210	97 1/2	Settled
58	R. Penn Smith	50	141	66	offer made	112	Mr. Frightal	50	211	98	Settled
57	" ditto "	50	168	66 1/2	do	113	Mr. Stern	50	187	98	
56	Robt. Allison	50	168	68 1/2		114	Mr. Jackson	50	187	97 1/2	Settled
55	" ditto "	50	168	70 1/2		115	Mrs. Davis	50	188	96	
54	" ditto "	50	168	74		116	Mrs. Woods	50	192	94	Settled
0	" ditto "	62	173 1/2	80		117	Mr. Gayne	50	169	93	
0	James I. Scott	62	173	82	In prop. of Mr. Clarke	118	Mr. Hildebrandt	50	171	90	
53	" ditto "	50	175	85 1/2		119	Mr. Stuart	50	165	88	Settled
52	Philip Shultz	50	180	86 1/2	Settled	120	Mr. Fockley	50	158	84	offer made
51	Mrs. Lours	50	183	88	Settled	121	Mr. Milly	50	151	69 1/2	"
50	Mr. Houscherry	50	180	89 1/2		122	" ditto "	50	143	55	do
49	Phil. Shultz	50	180	91	Settled	123	Unknown	50	138	53	
48	Mr. Jackson	50	177	93	Settled	124	" ditto "	50	130	56	
47	" ditto "	50	177	95	Settled	63	Academy	100	80	35	