
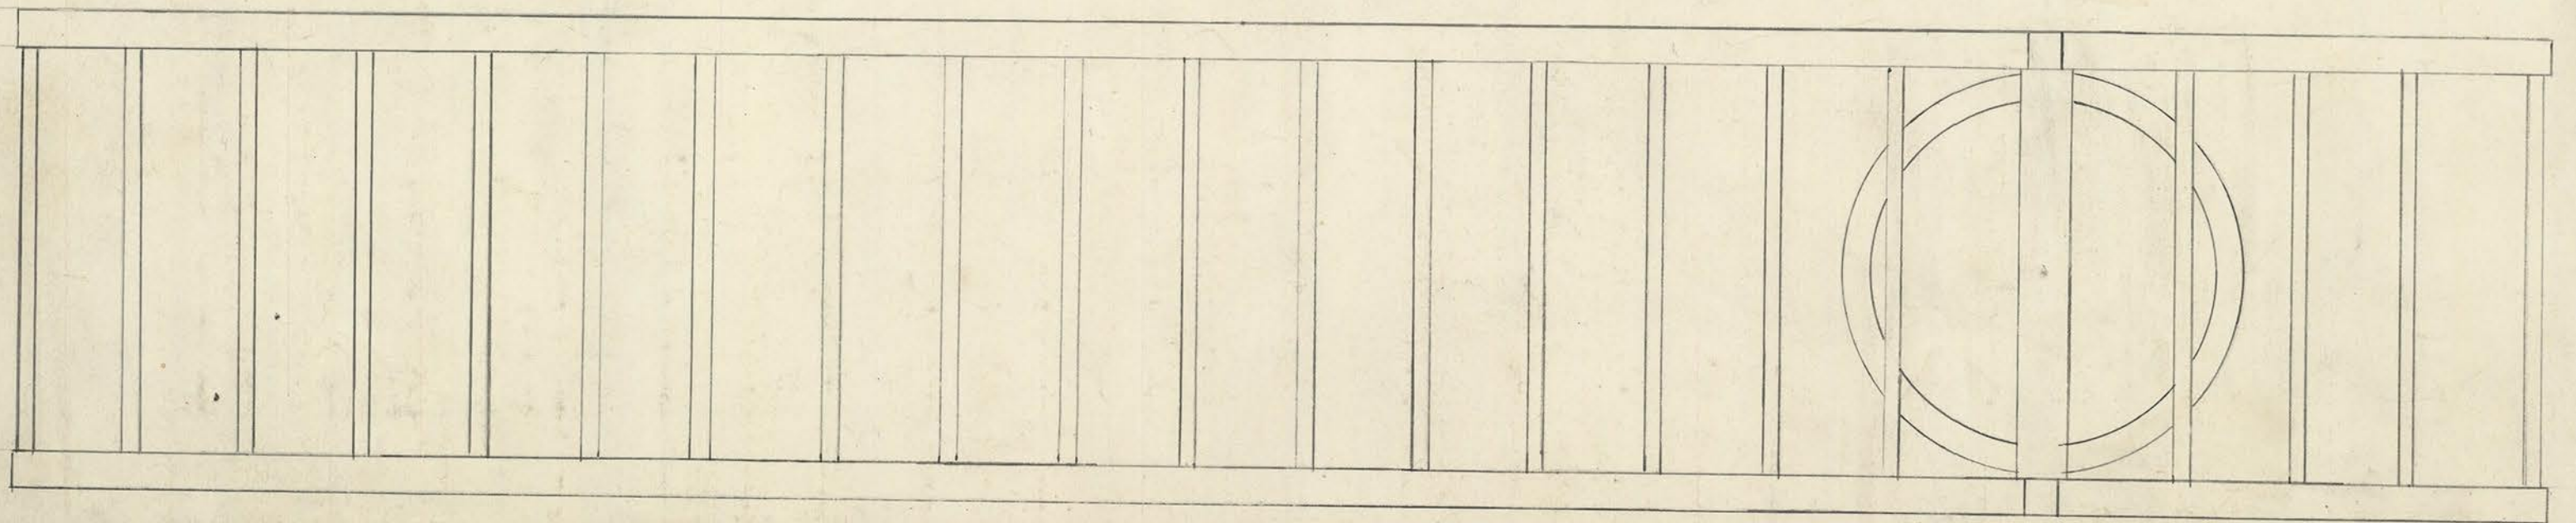


800 lbs Iron rods	10	80.00
200 " Cast Iron	5	10.00
3000 feet Chords	16	48.00
1080 " Joist	16	1680
480 " Posts	16	768
144 " Braces	16	230
14.00 " Plank	12	1680
Stone & mason work		100.00
Carpenter work		50.00
		<u>8418.00</u>

Plan of work on the Eastern Division
 Foster Division

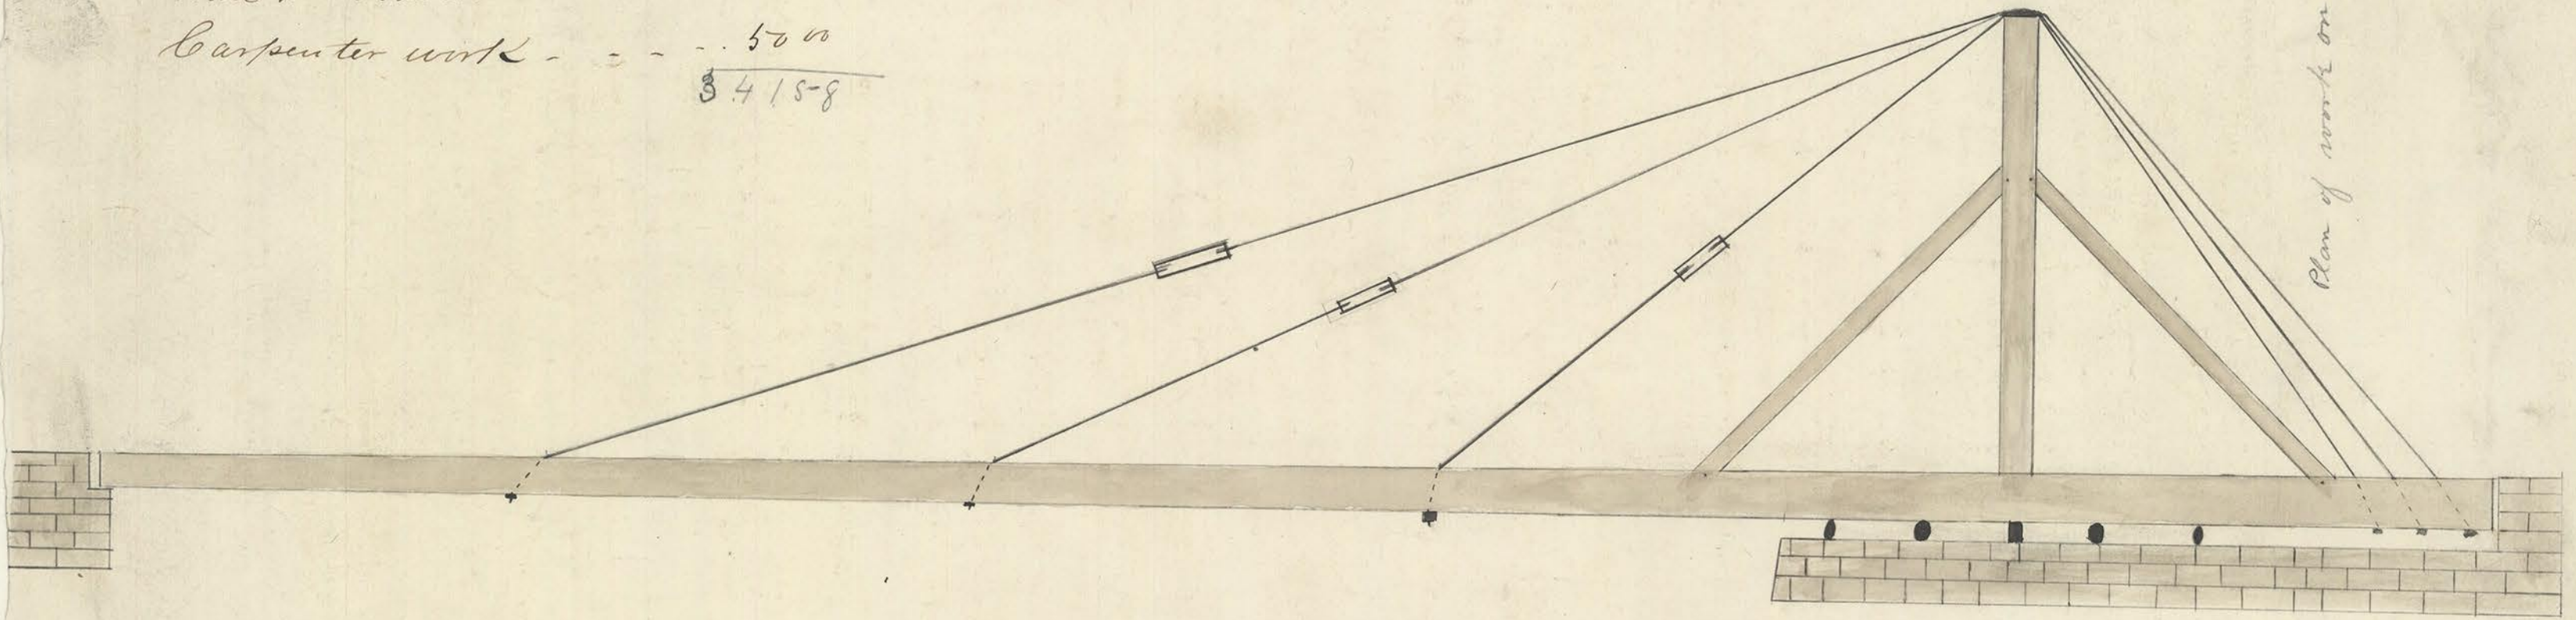

Mr. G. 23.2.13