
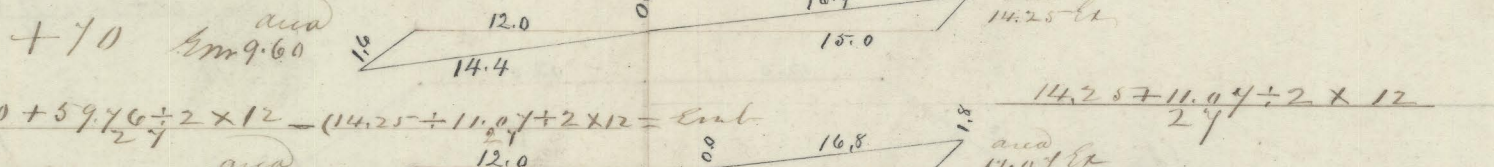
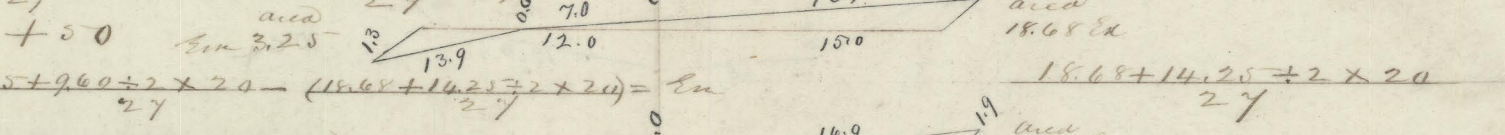
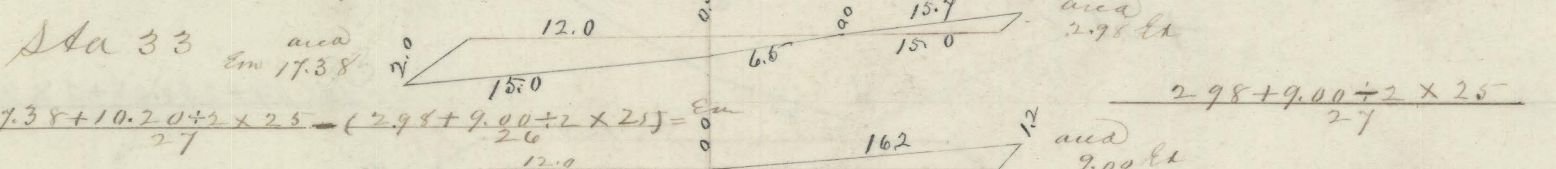
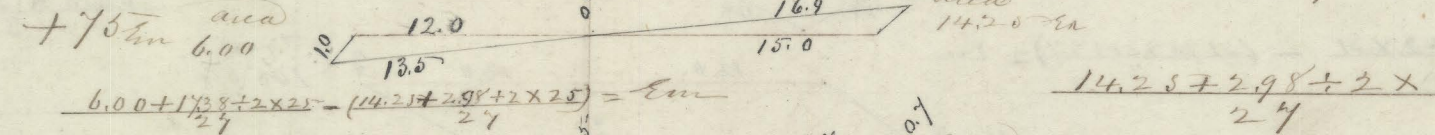
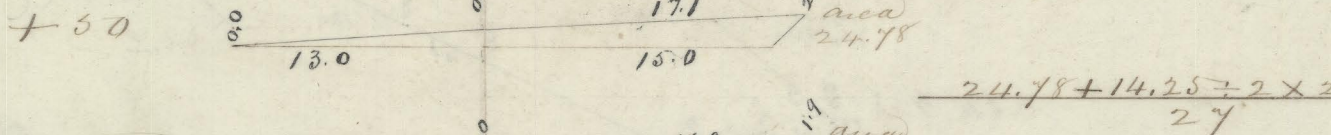
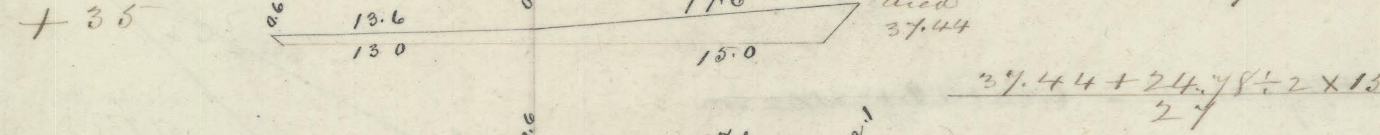
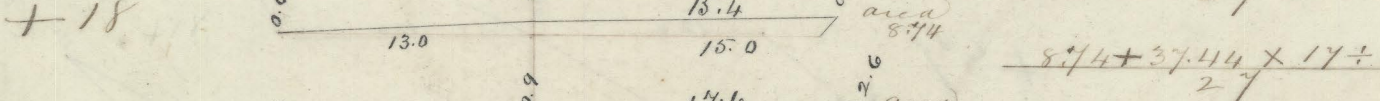
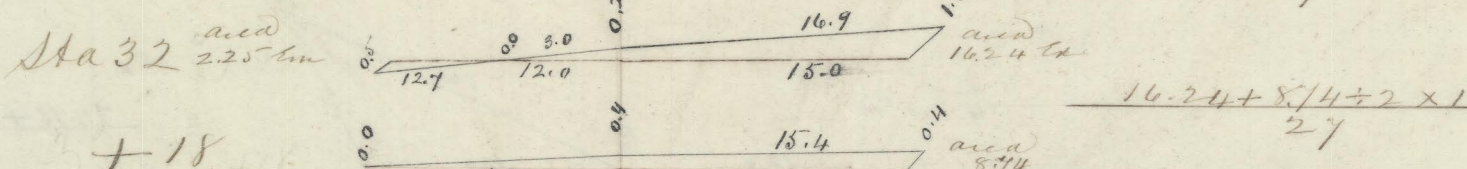
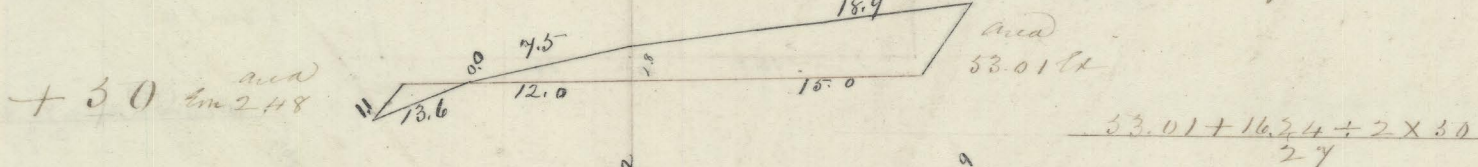
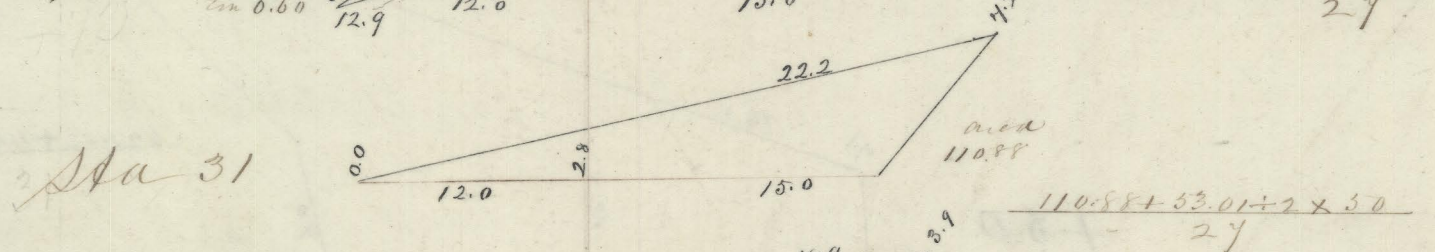
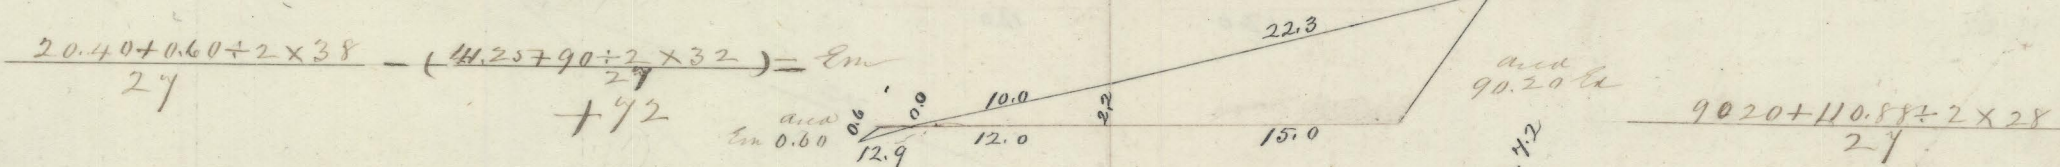
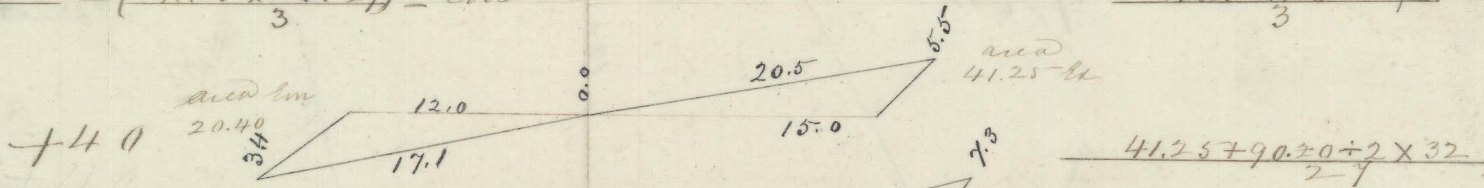
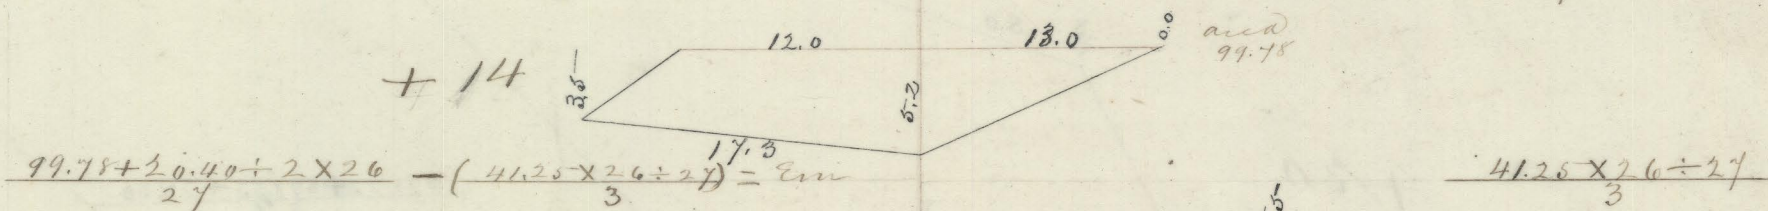
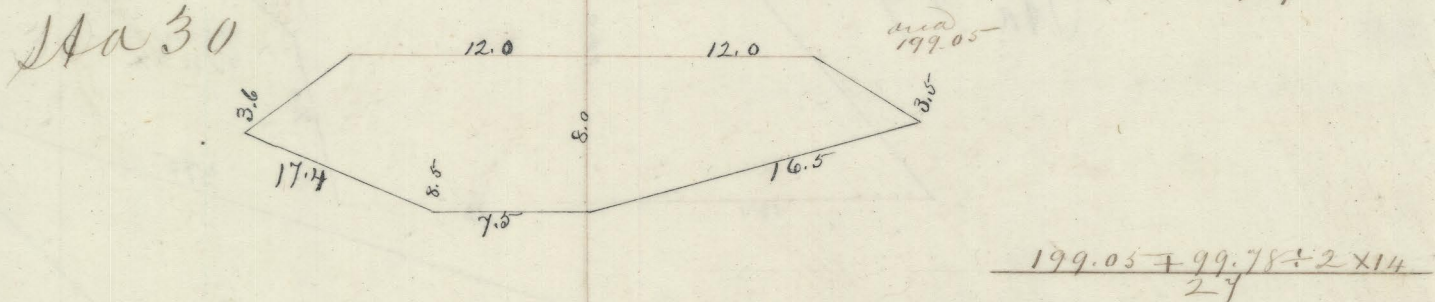


Section No 10

Cubic Yards  
Exc Emb

Amt. Broke over 1147.37 6338.80

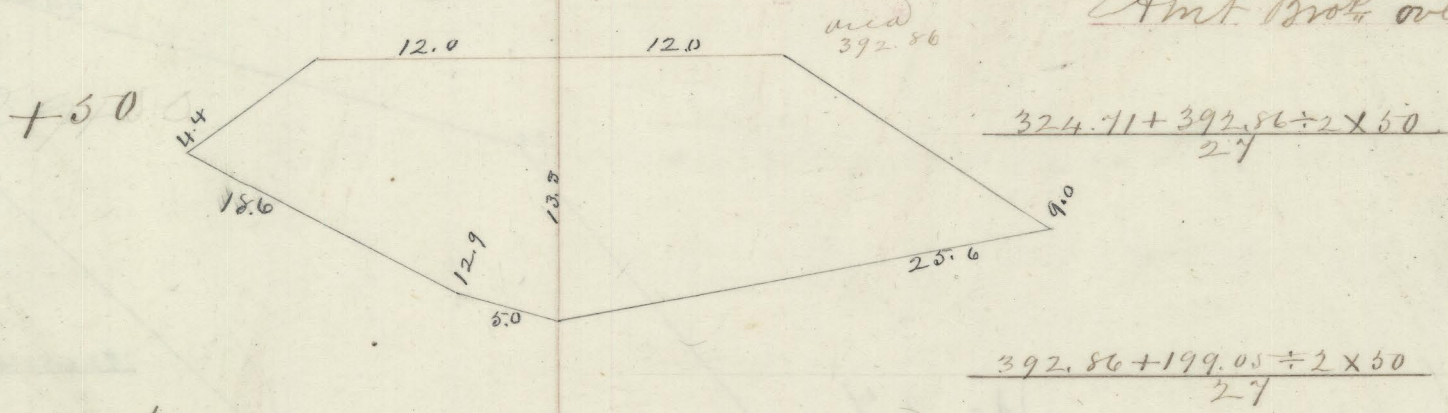

Total Amt) 11978.14 7695.18