



Section No 10


Cubic Yards
etc

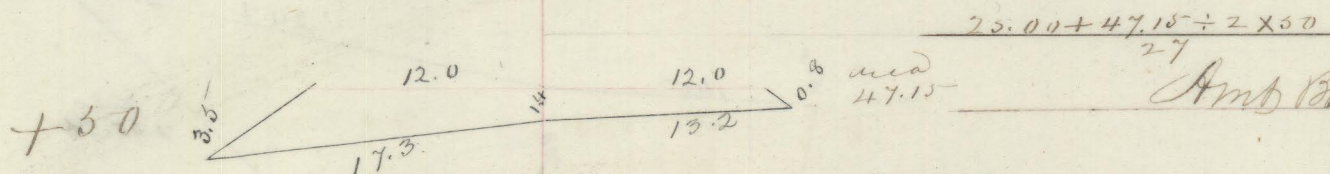


64.57
17099.79 10059.30

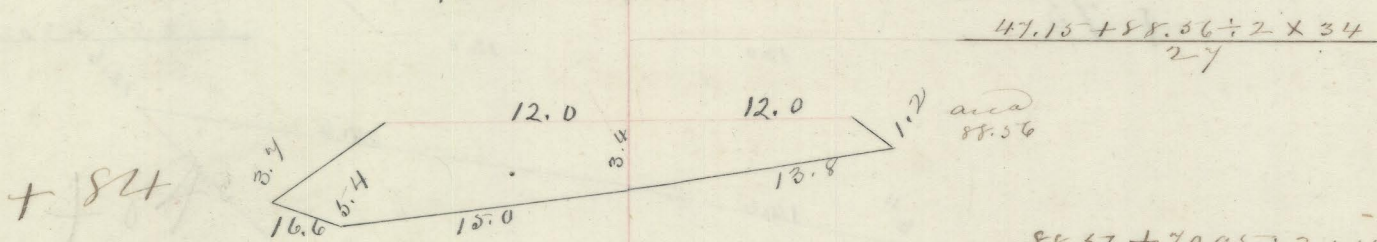


85.56

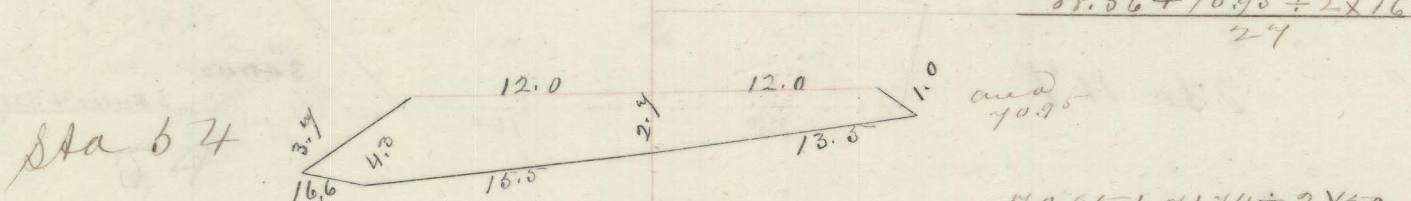


472.6

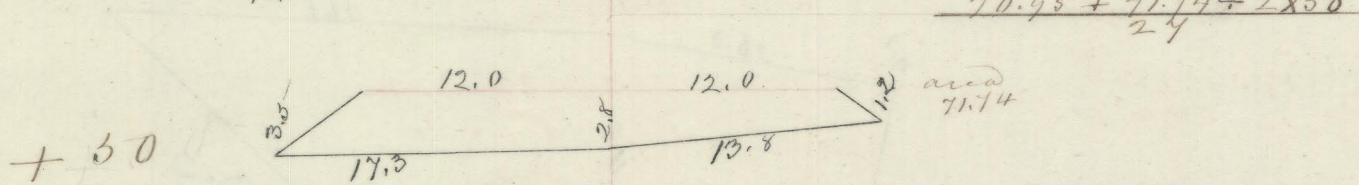


132.12

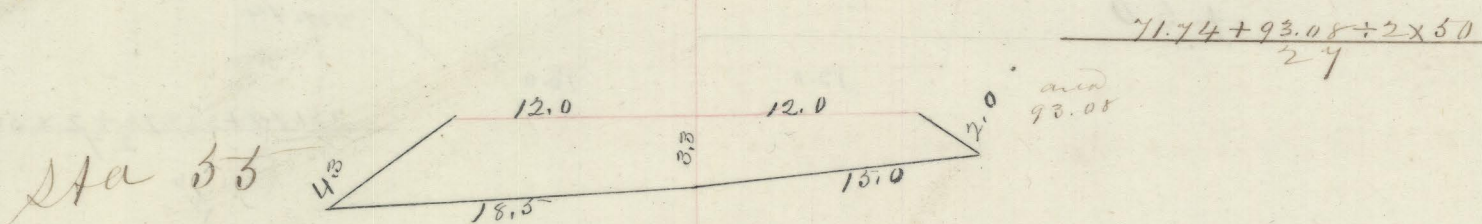


152.61

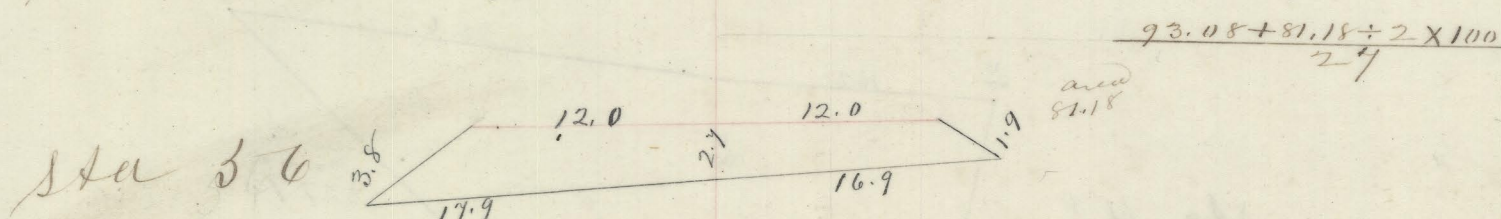


322.70

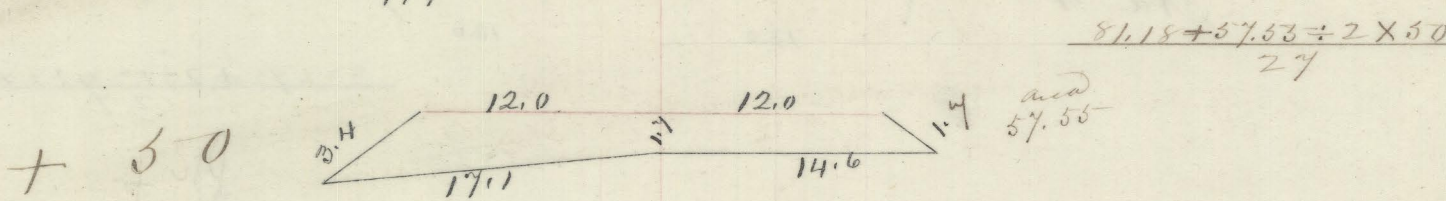


128.45

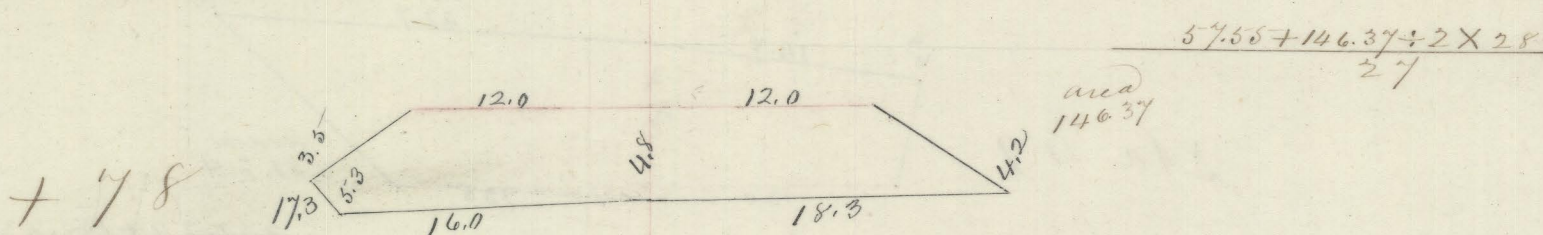


1067.74

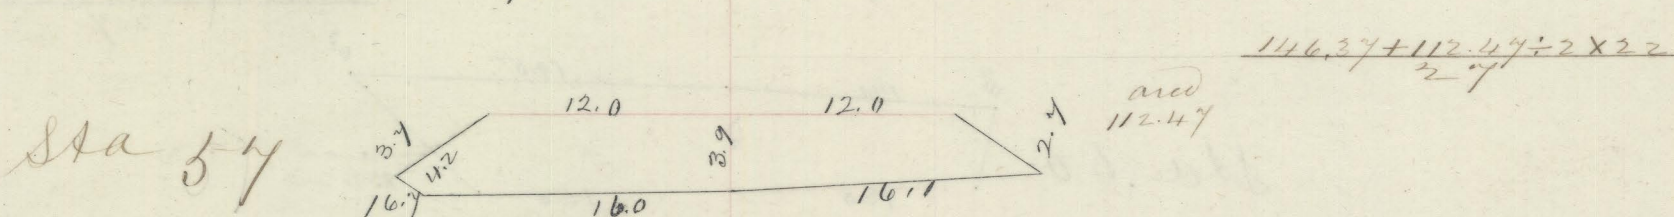


105.56

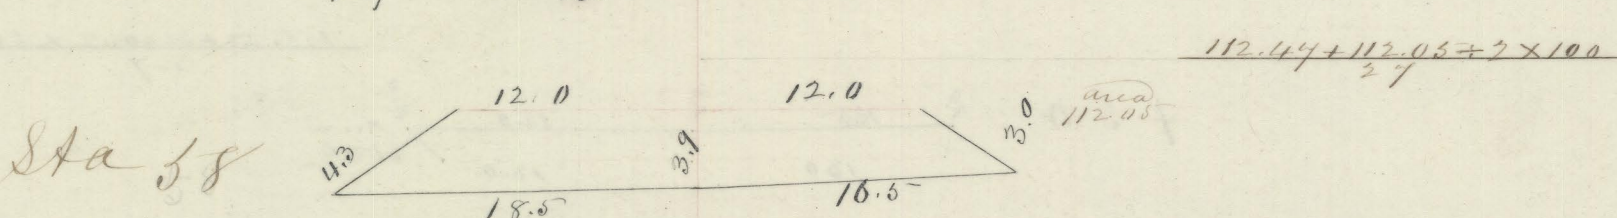


4157.8

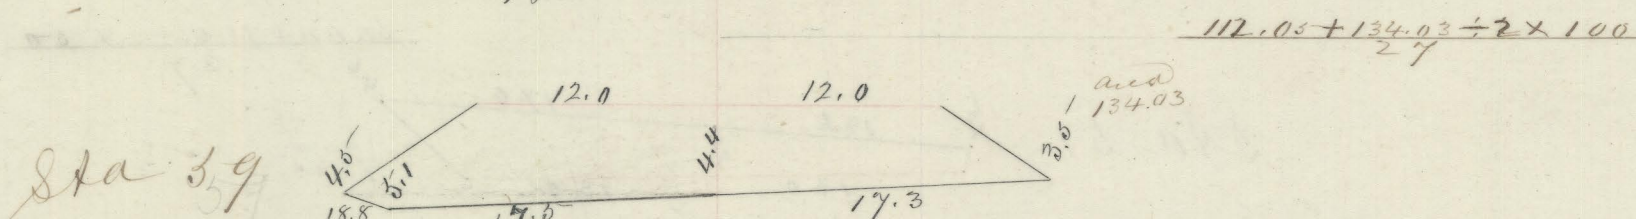


455.70

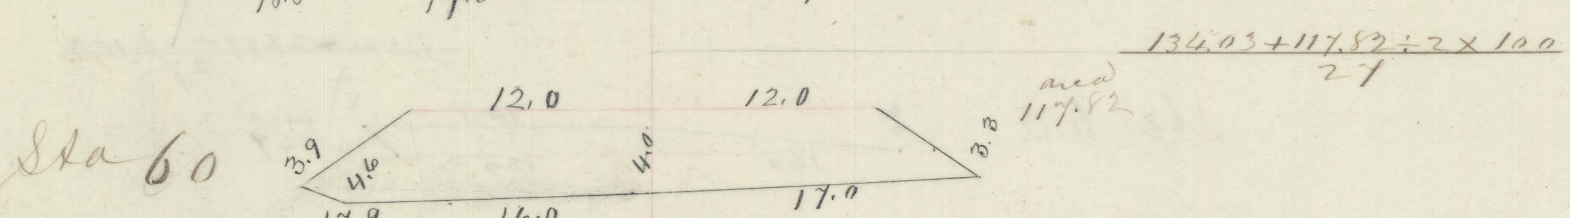

1466.40

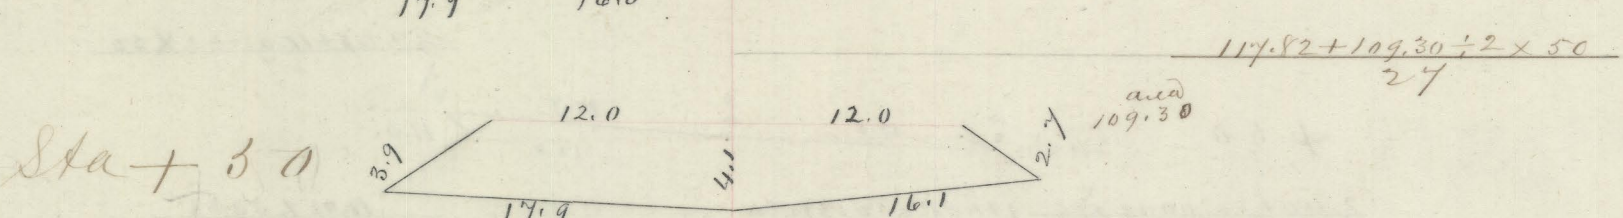

210.30

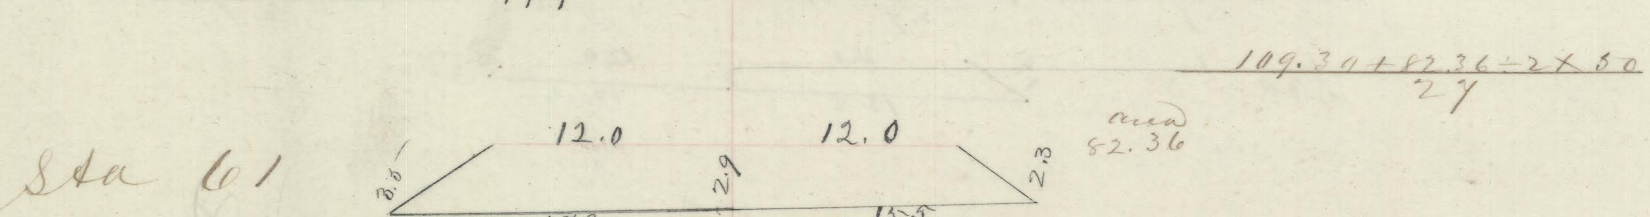

177.46

Total Area

17099.79 931.75