


Stations No 18

Section No 11


Cubic Yards
Exc Emb

+69 69ft

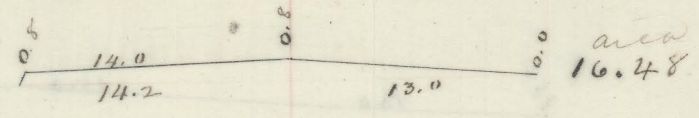


226.43

+84 15"

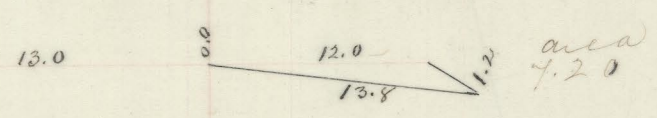


4.09

87 16"

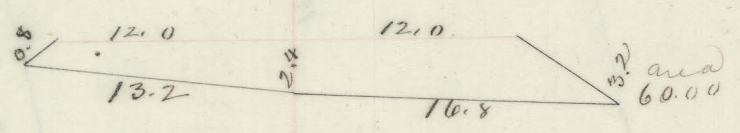


1114.39

88 100"

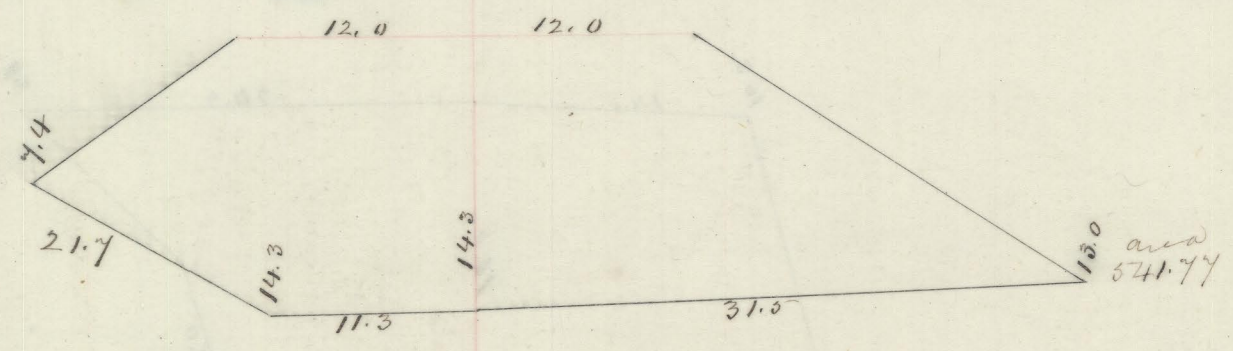


2723.06

89 100"

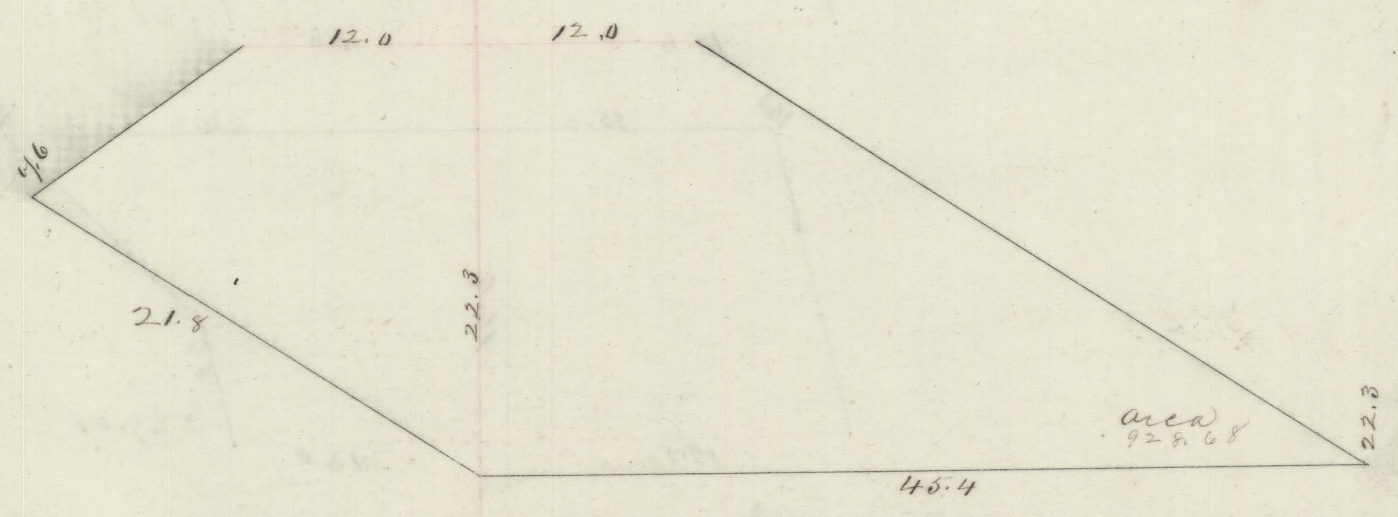


3747.98

90 100"

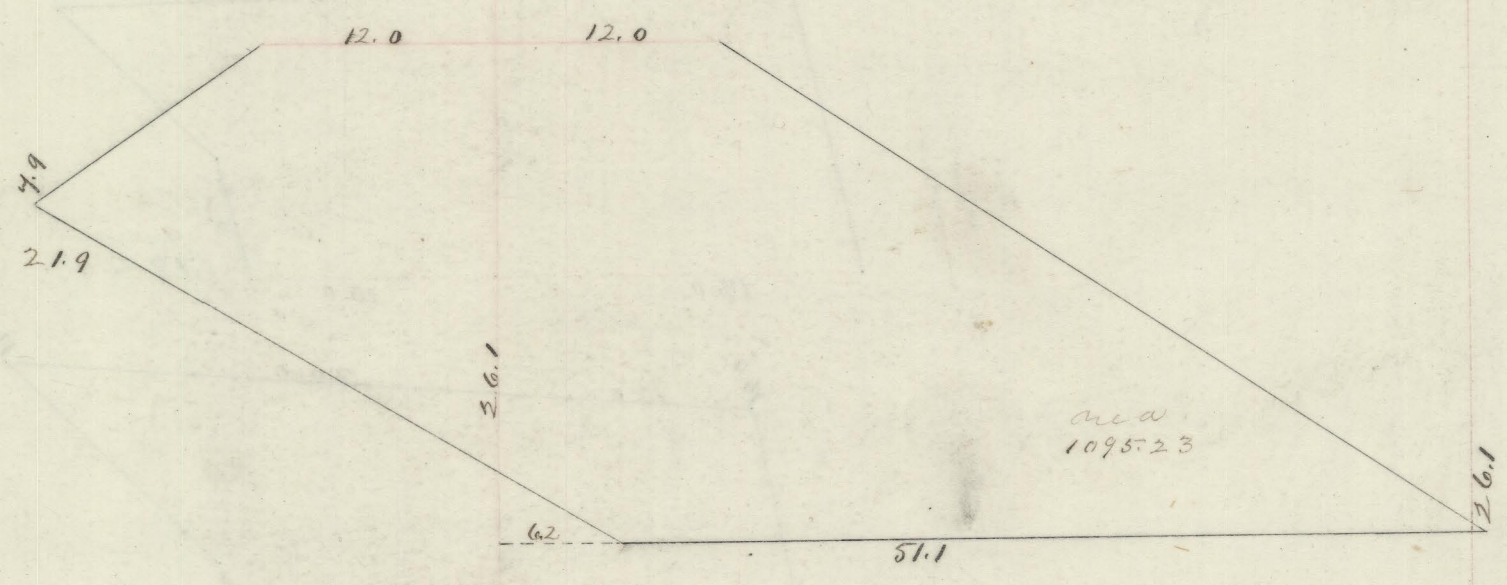

4127.35

91 100"

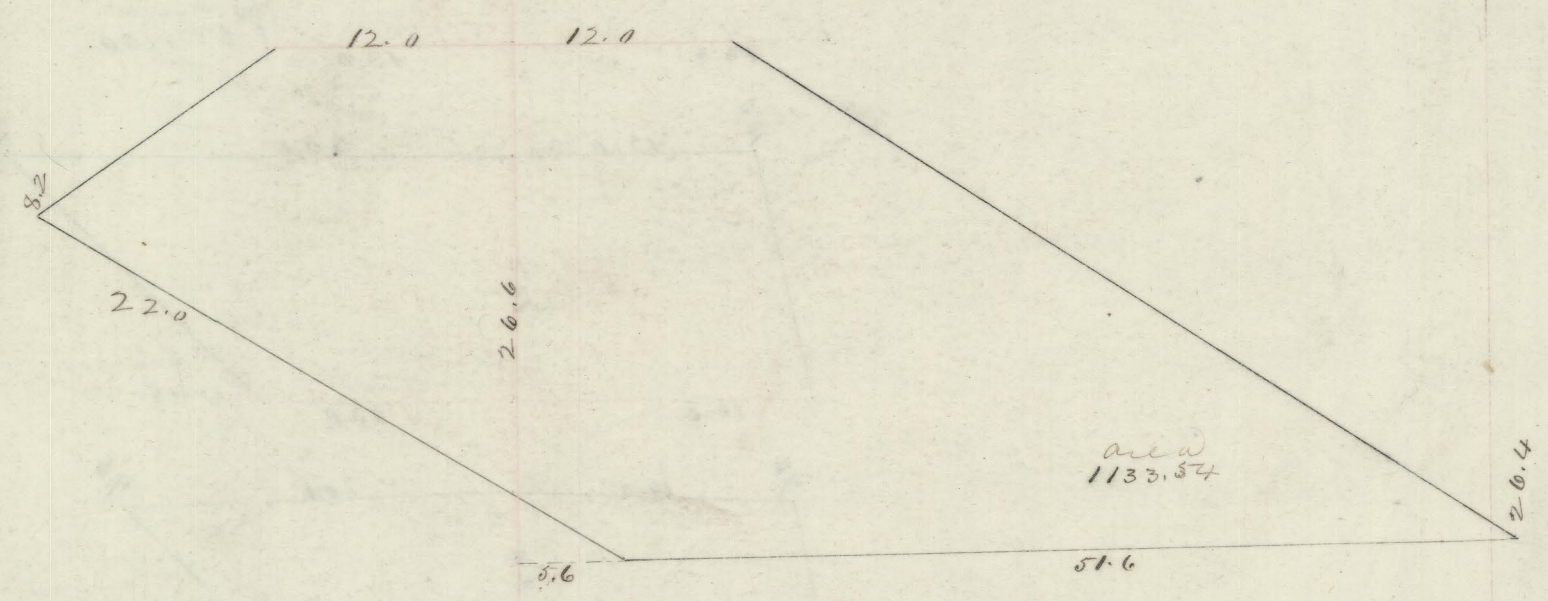

14322.1829518.11

Total Emb