


Stations  
No Dist

# Section No 11

19 Cubic Yards  
Exc Emb


Art Emb over 14322.18 29518.11

92 100 ft

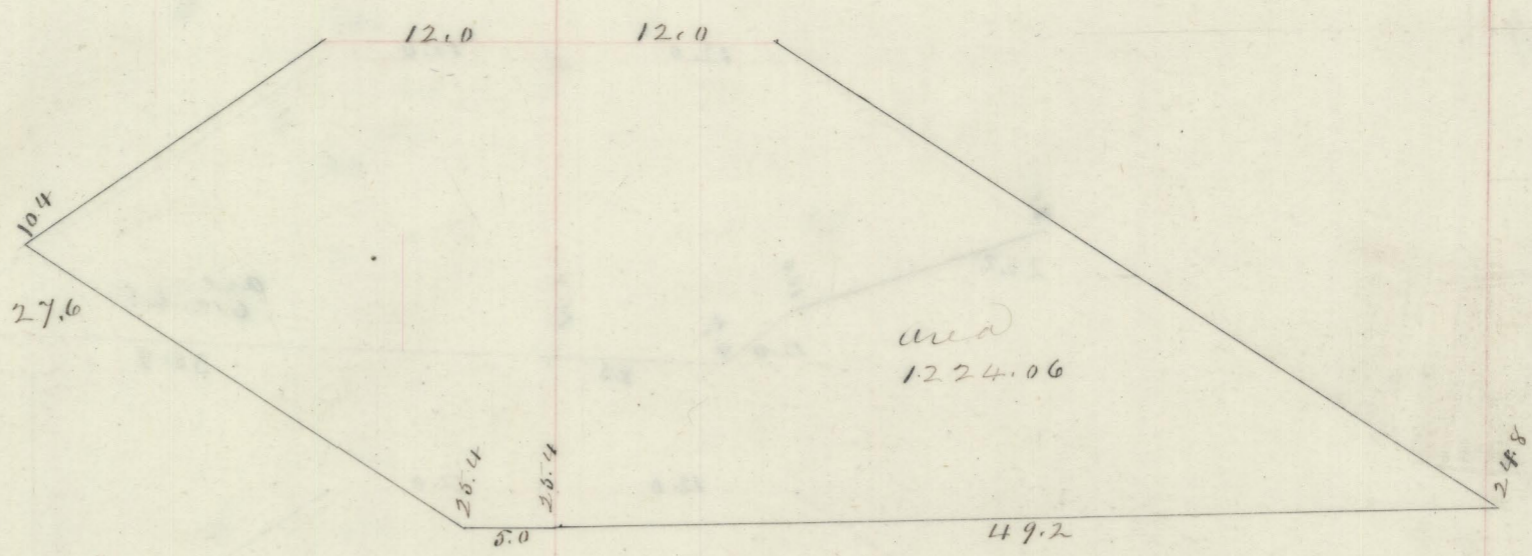


4365.93

93 100 "

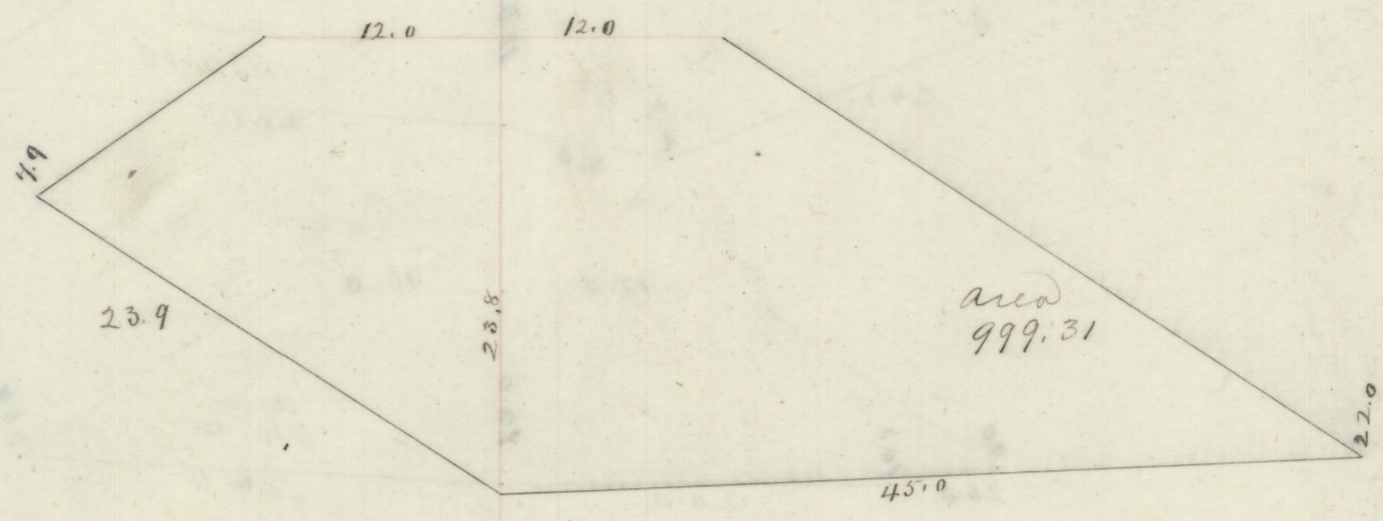


4117.30

+50 50 "

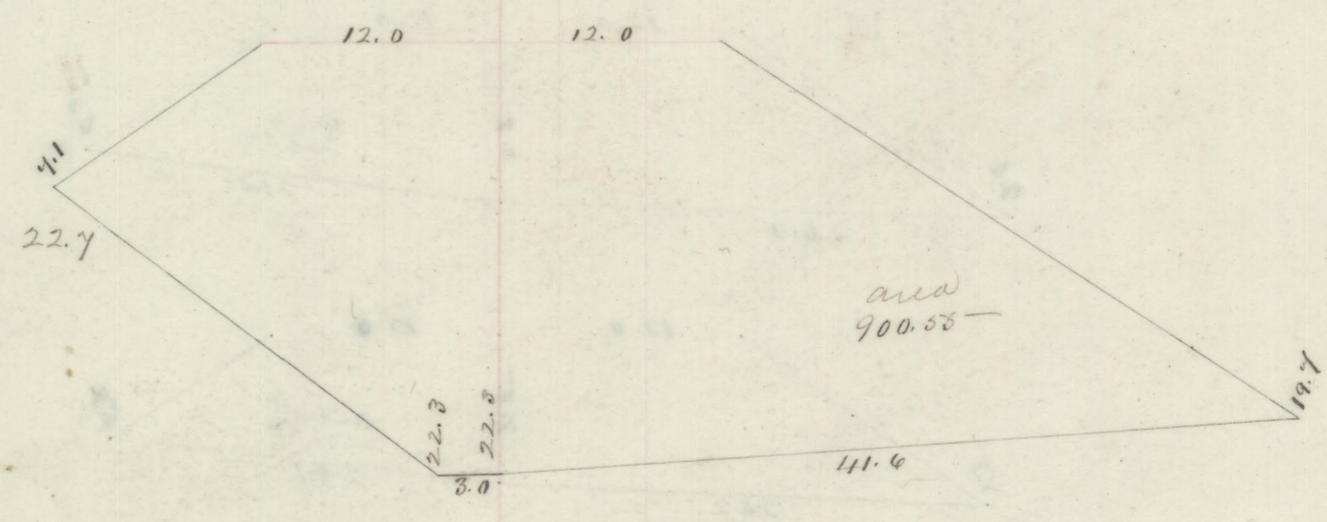


1759.13

94 50 "

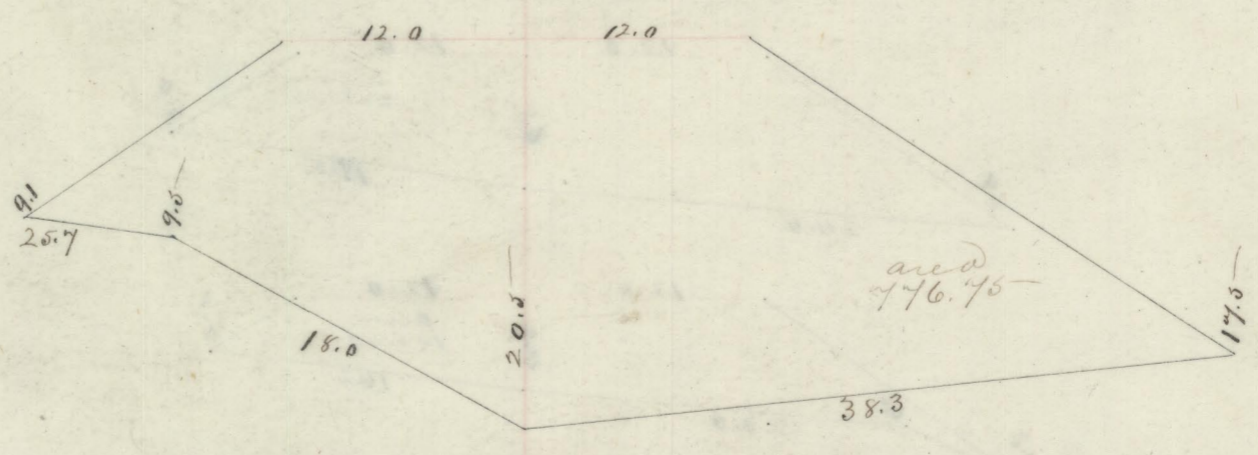

1553.06

+50 50 "

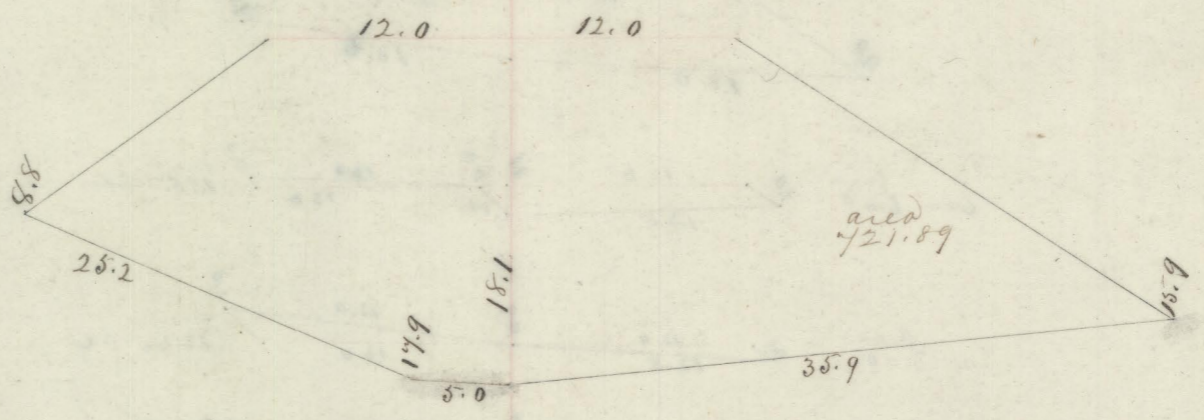

1387.63

Total Emb

14322.18 42701.21