

Stations  
to dist

Section No 14


43

Cubic Yards

Amt Brk over


Exc	Emb
13161.34	3648.75

+50 50 ft

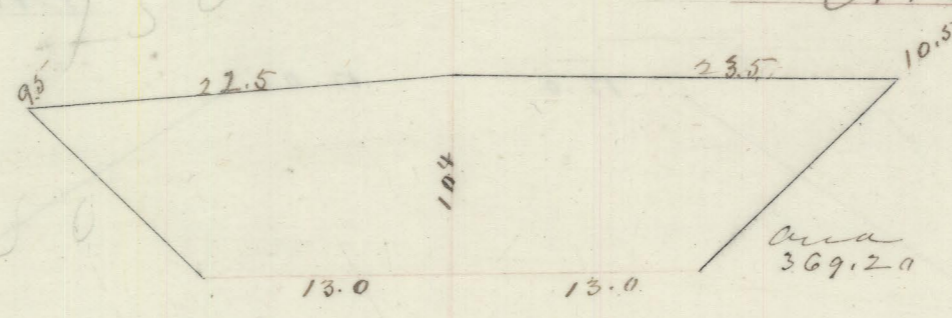


720.93

202 50 ft

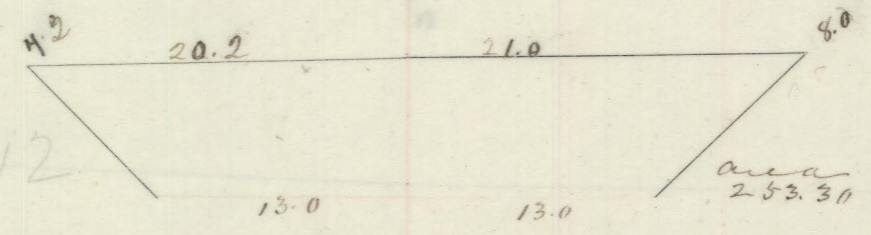


576.39

+50 50 ft

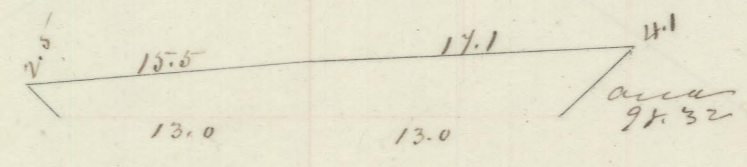


325.07

+75 25 ft

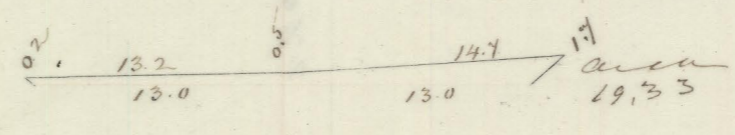


54.47

+78 3 ft

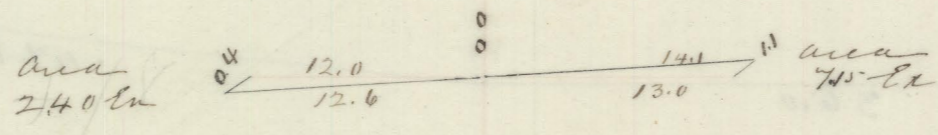


1.47

+83 5 ft

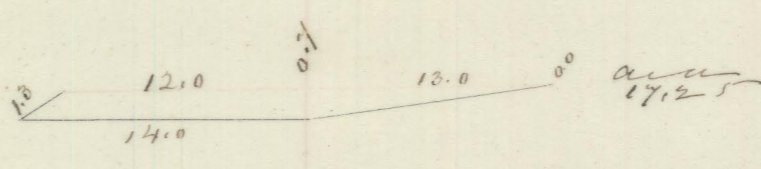


0.44 1.38

203 17 ft

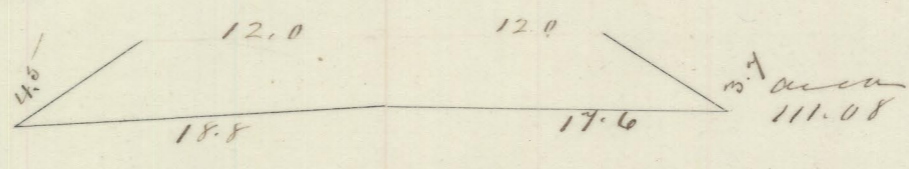


40.40

+50 50 ft

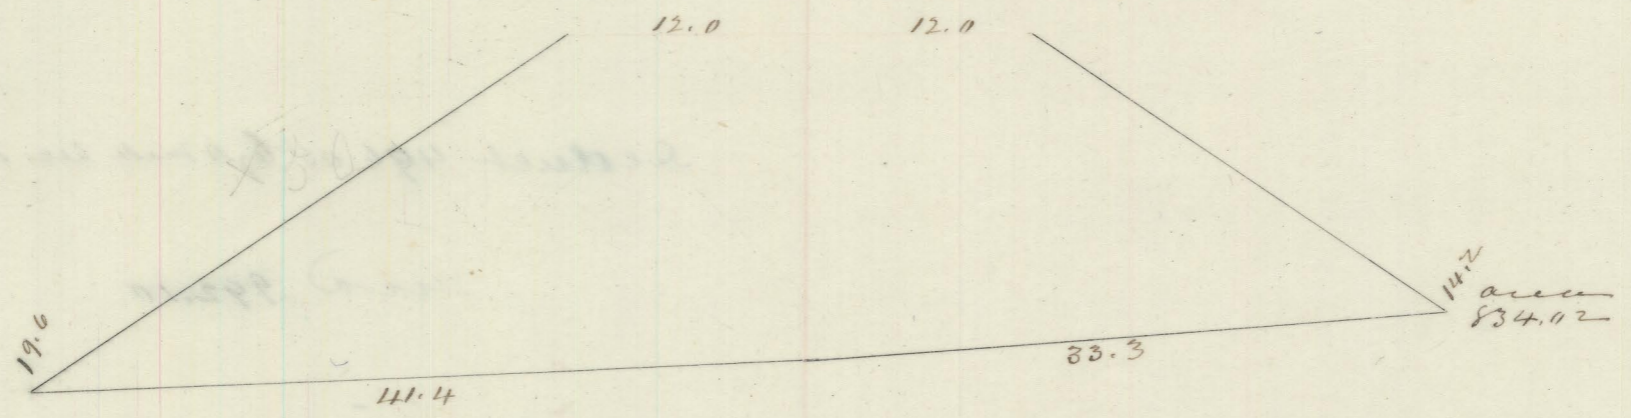

875.09

+75 25 ft

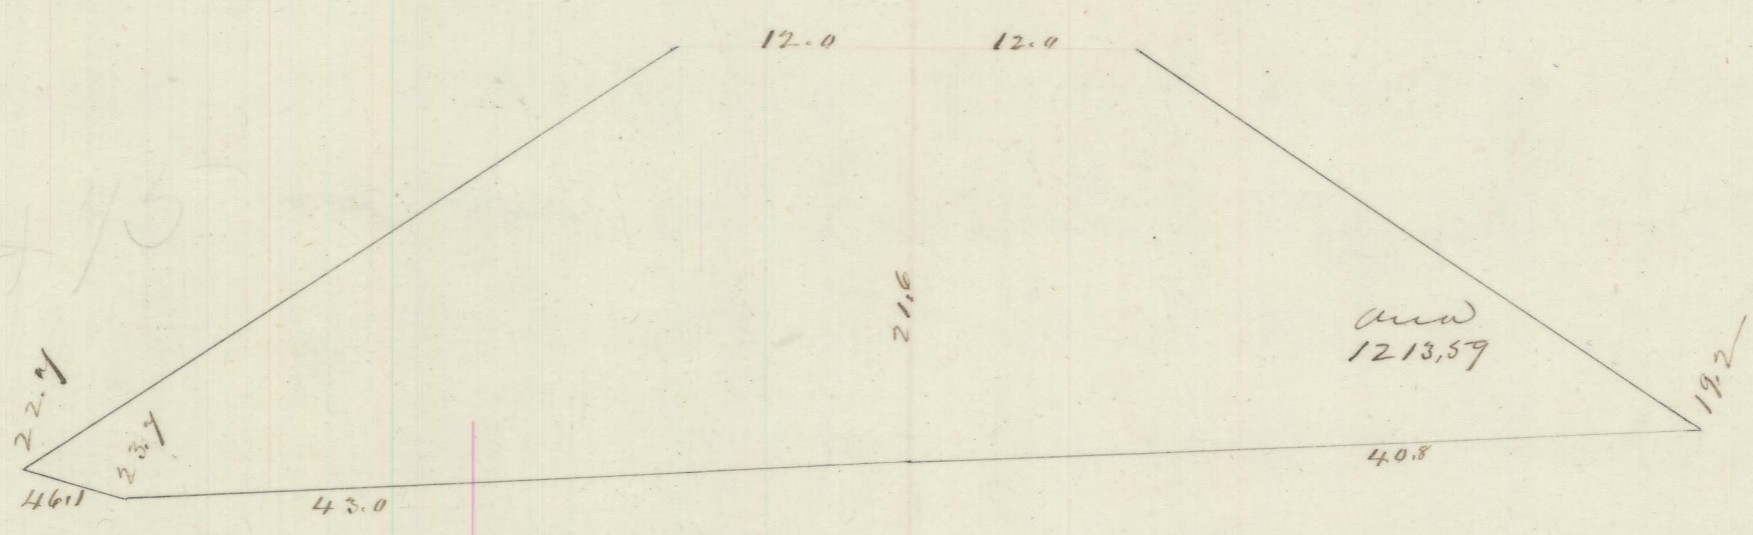

947.97

deduct

14840.61	5.543.59
230.39	
14610.22	