


Section No. 17.


Stations	Area
St. Dist.	Cy. Em.
" 270 100 "	148478

Chk. Yards	Em.
"	11940.74

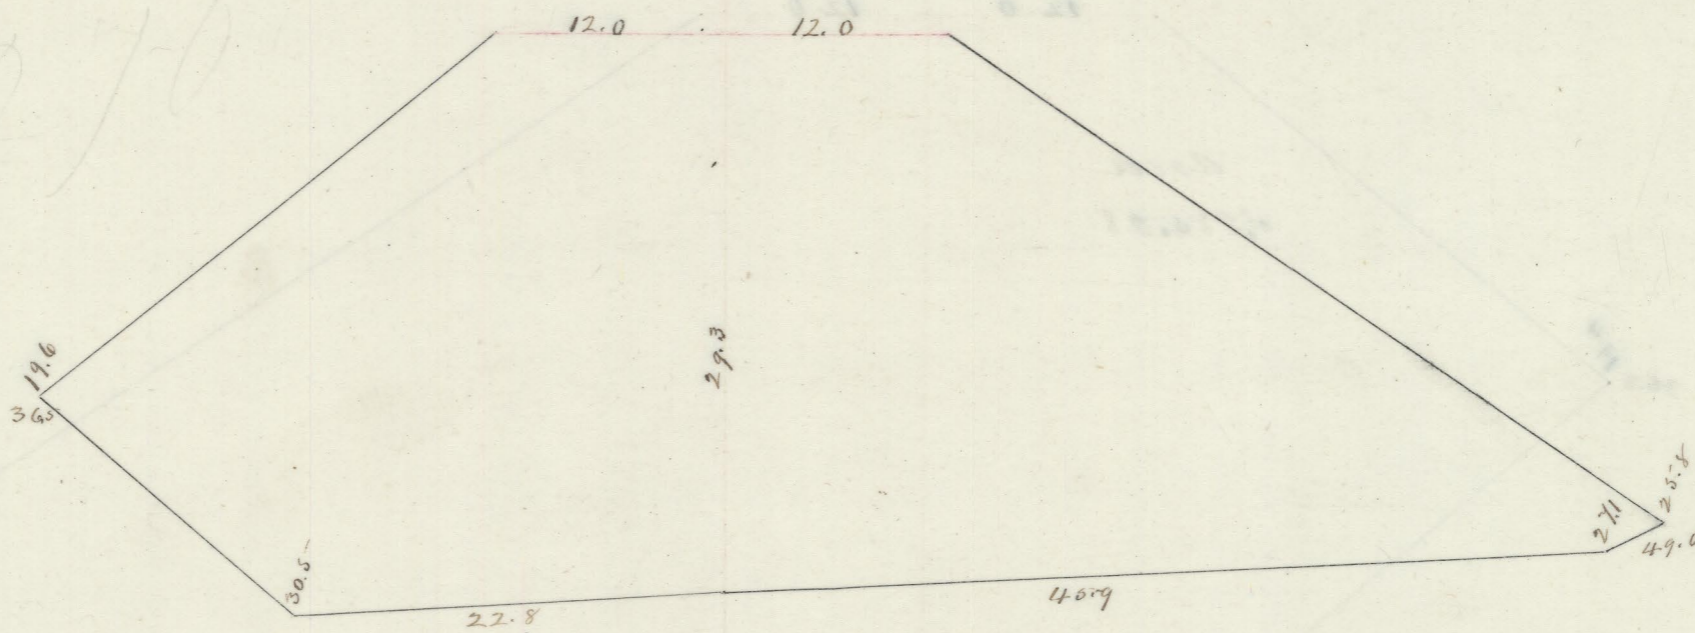


" 271 100 "	118322
-------------	--------

"	11940.74
---	----------

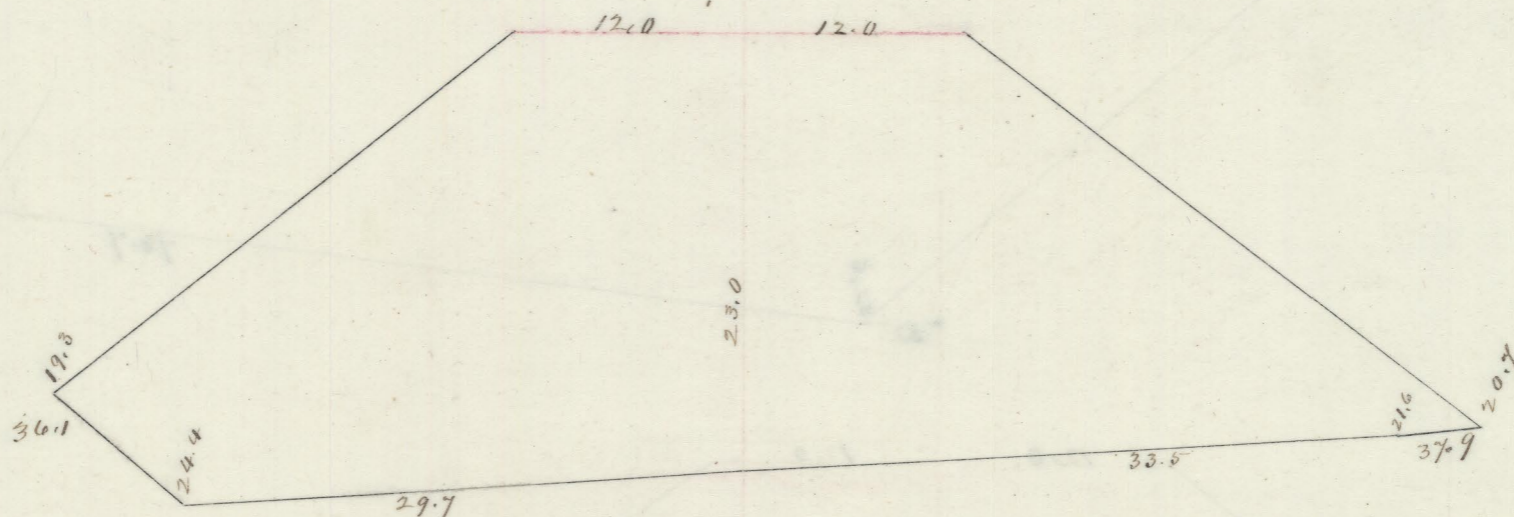


" 272 100 "	716.98
-------------	--------

"	8518.88
---	---------

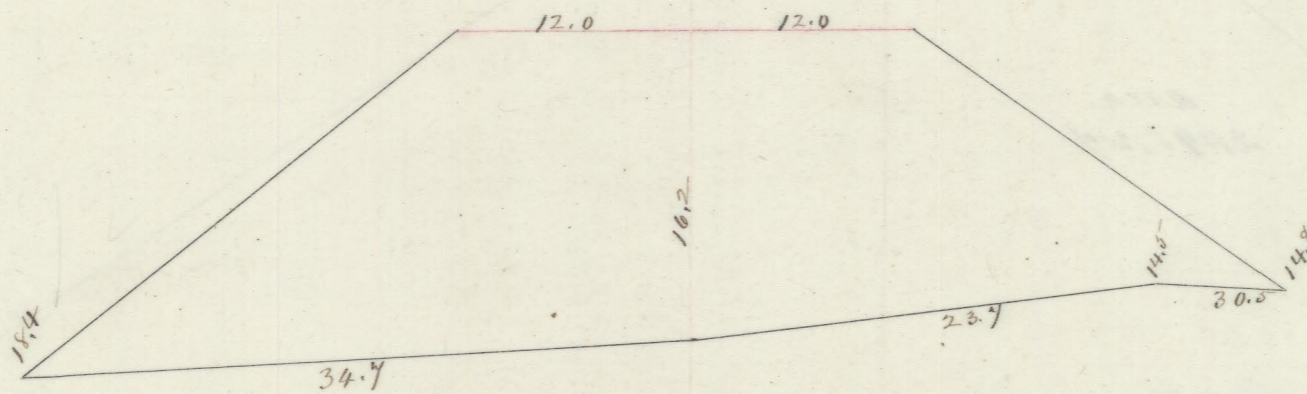


" 273 100 "	445.87
-------------	--------

"	2152.81
---	---------

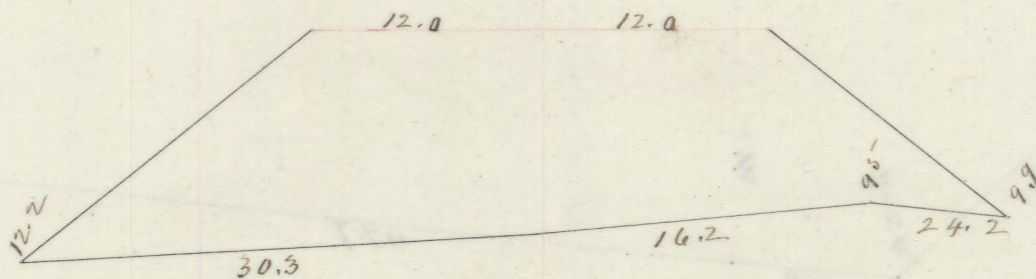


" 274 100 "	164.26
-------------	--------

"	1129.26
---	---------

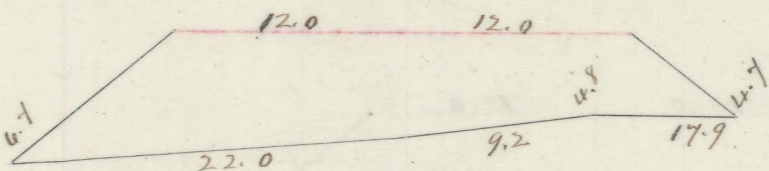


+ 47 47 "	17.60
-----------	-------

"	158.28
---	--------

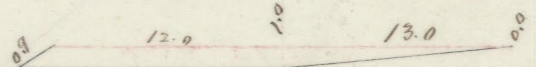

+ 57 10 4.67 "	
----------------	--


"	2.17
---	------

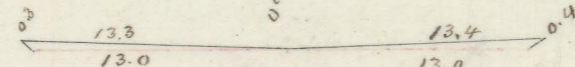

Emb. allowed for shrinkage of entire emb. = 153,418.78
 Total in 1/2 em. = 12,500.00
 Allowance for filling part of what is represented by projections as central bank = 12,500.00
 179,757.78

" 275 43 183.39 "	
-------------------	--

"	1684.72
---	---------

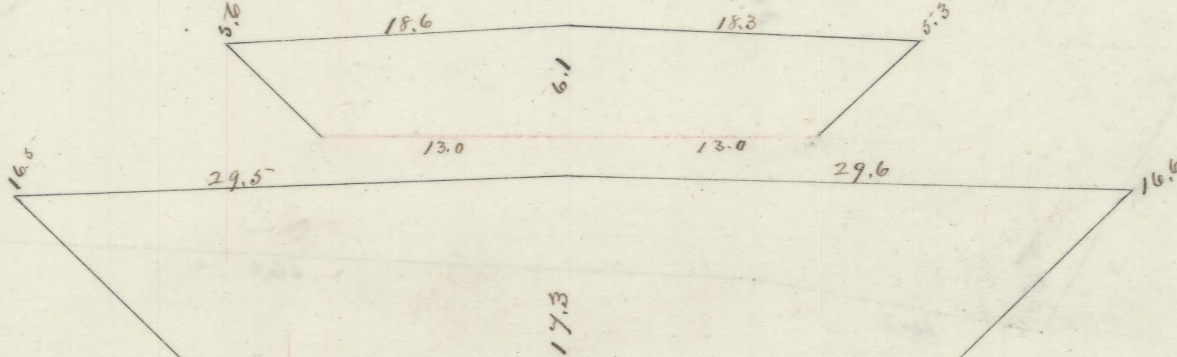

" 276 100 726.86 "	
--------------------	--

"	1670.93
---	---------

