

Stations Areas
At Right Ang.

Section No 17.

C. De.
E. V.

+50 50 1078.25


277 50 1252.13

278 100 1391.00


+50 1328.68

279 50 7123.43


280 100 7143.2

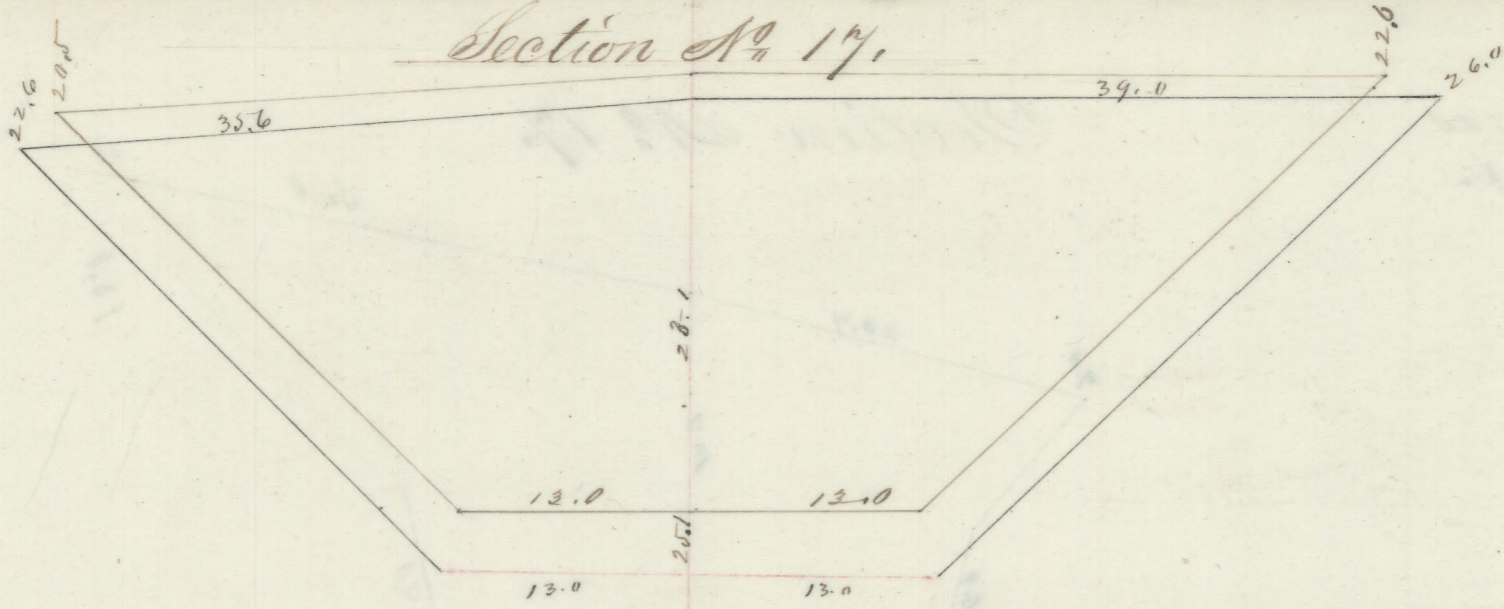


2157.76
4894.68

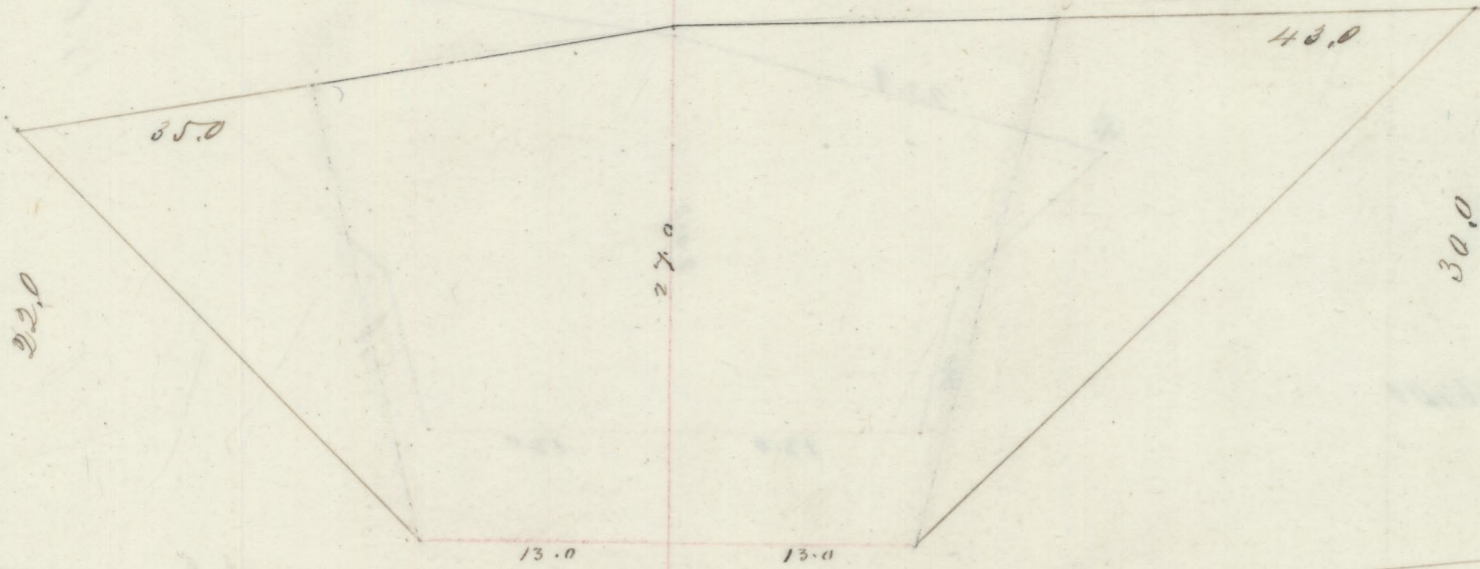

2518.22

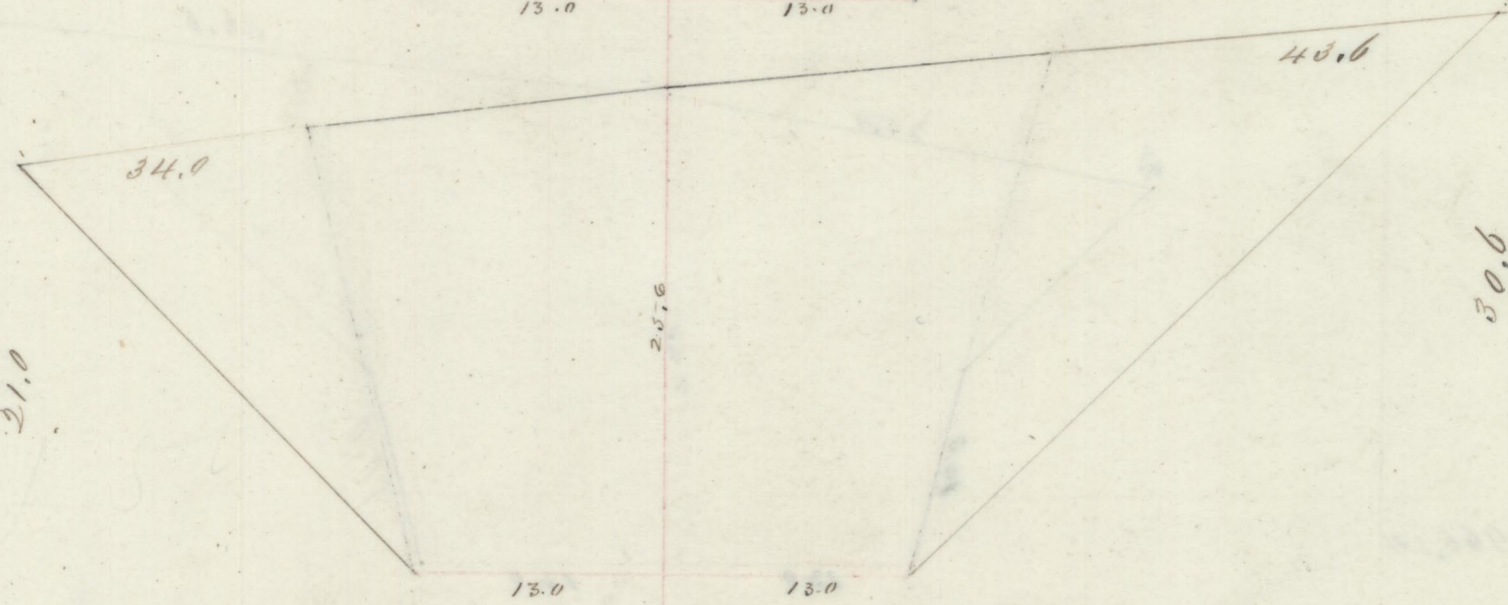

1900.10

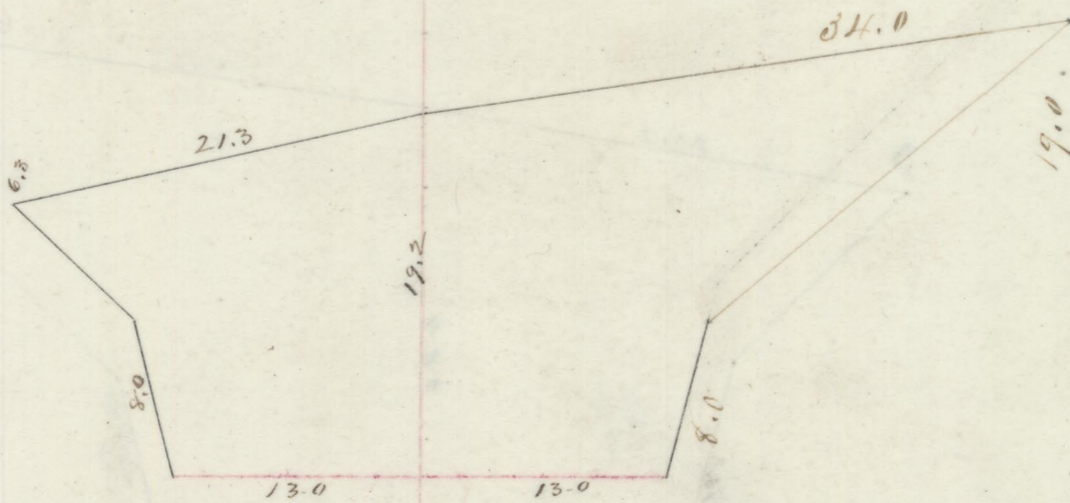

2662.50



1954.33