


Stations
No 515
"284 ~ ana

Section No 18


71 Cubic Yards
Exc Emb

285 100ft

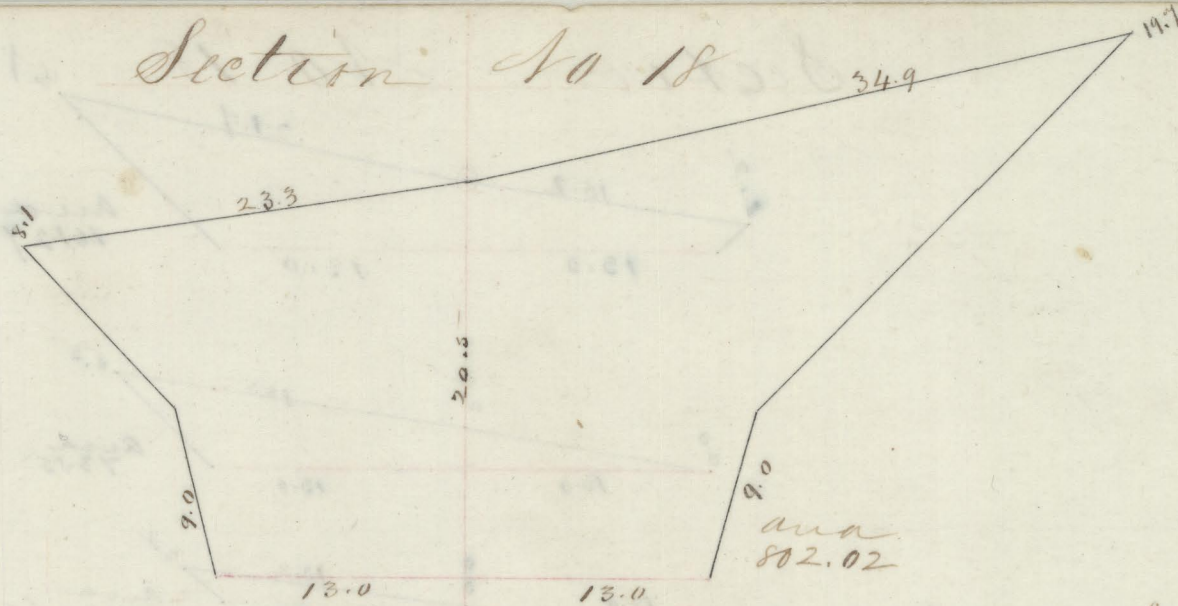


3,032.24

286 50ft

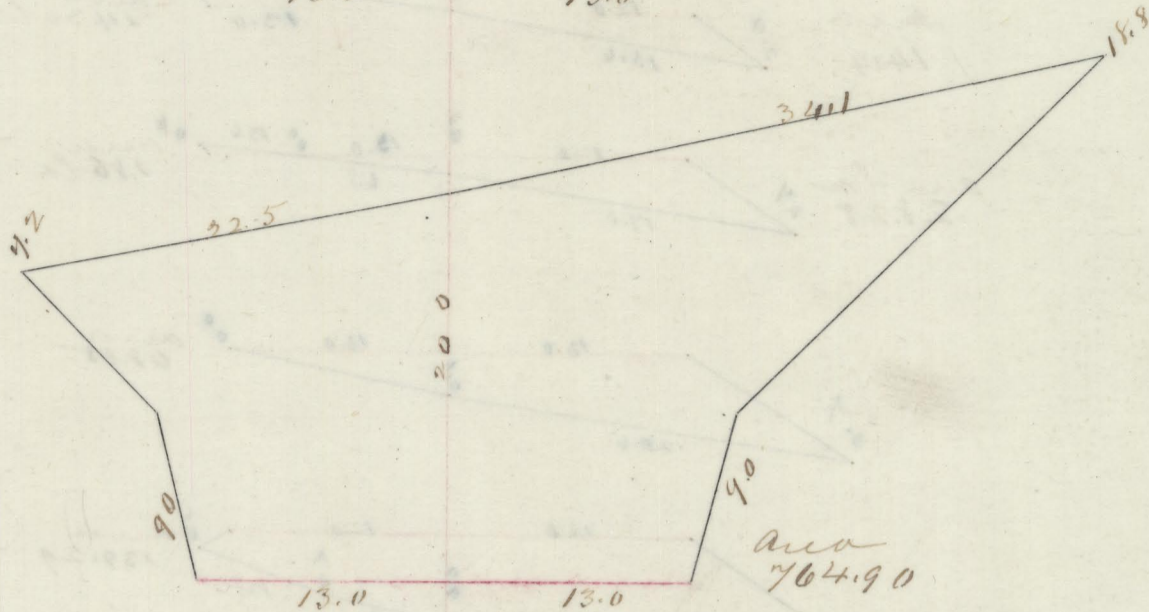


1,450.85
1450.85

287 10 "

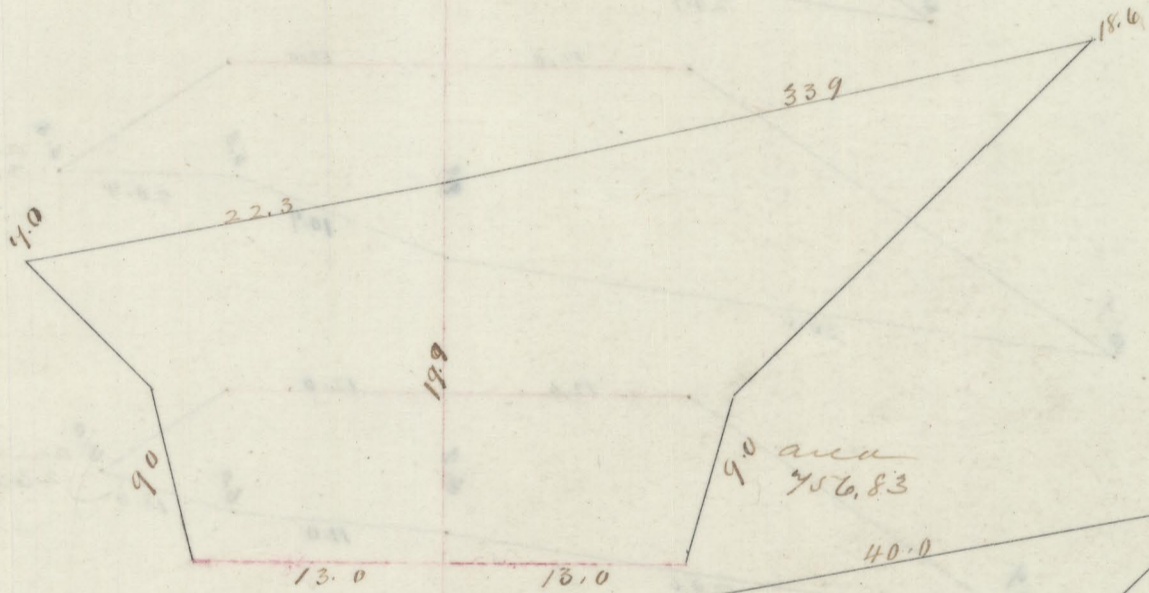


450.85

288 34 "

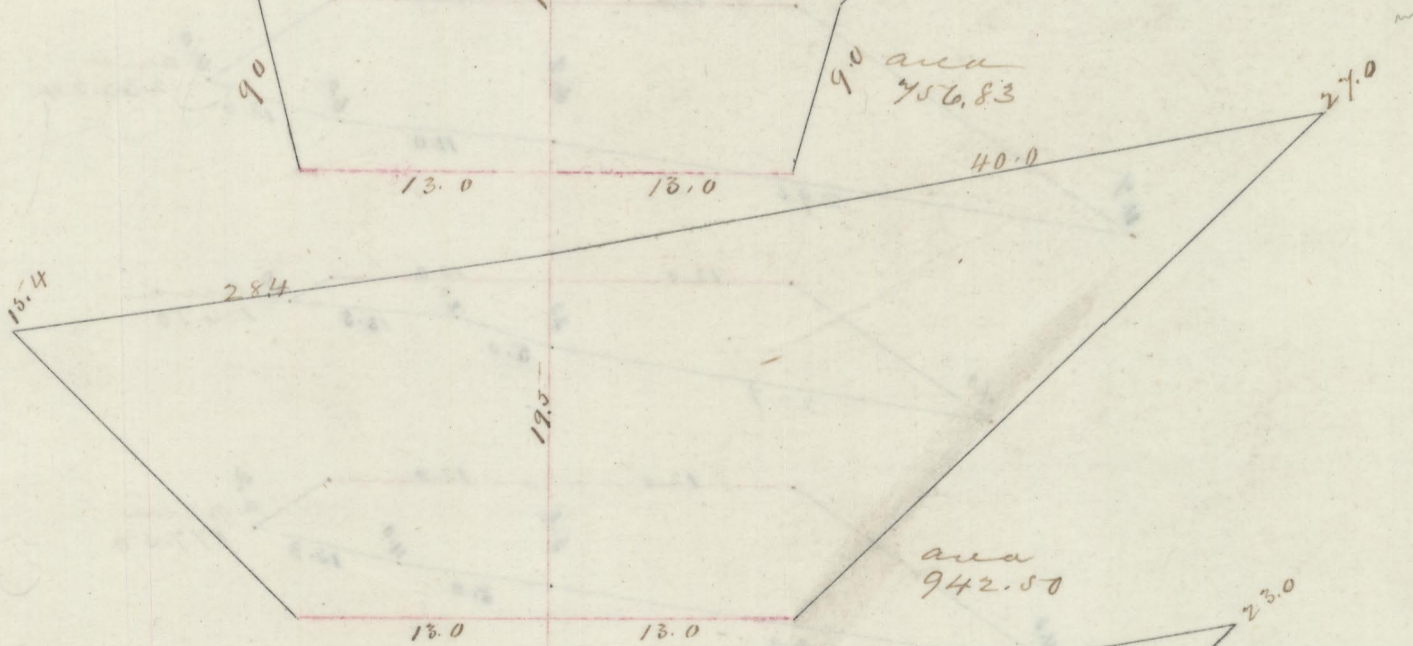


1069.95

289 50 "

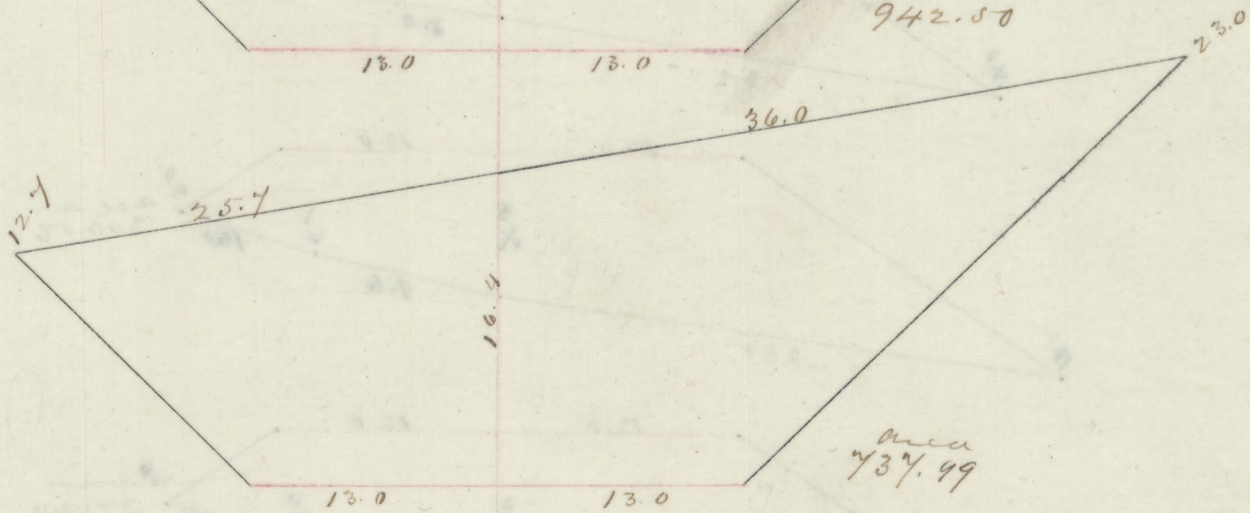

1556.01

289 50 "

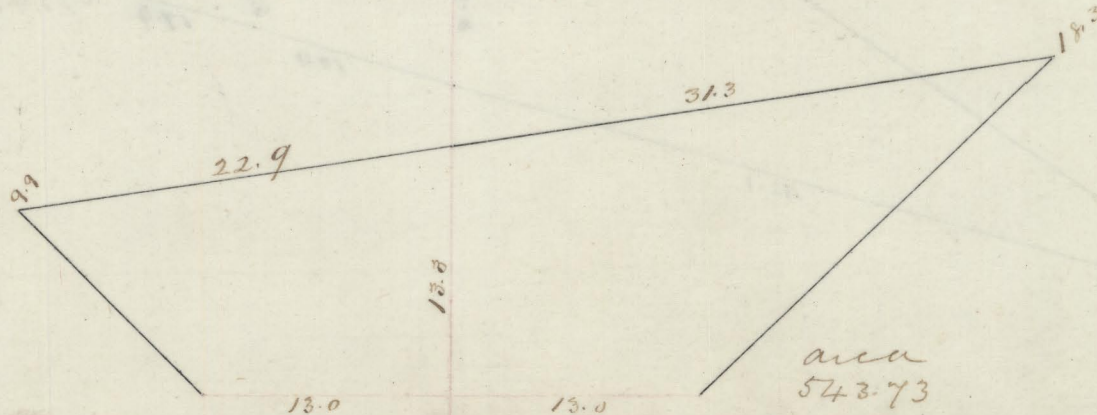

1186.74