


Stations  
 10 dish  
 +50 50ft

Section No 18

73 cubic yards  
 base emb

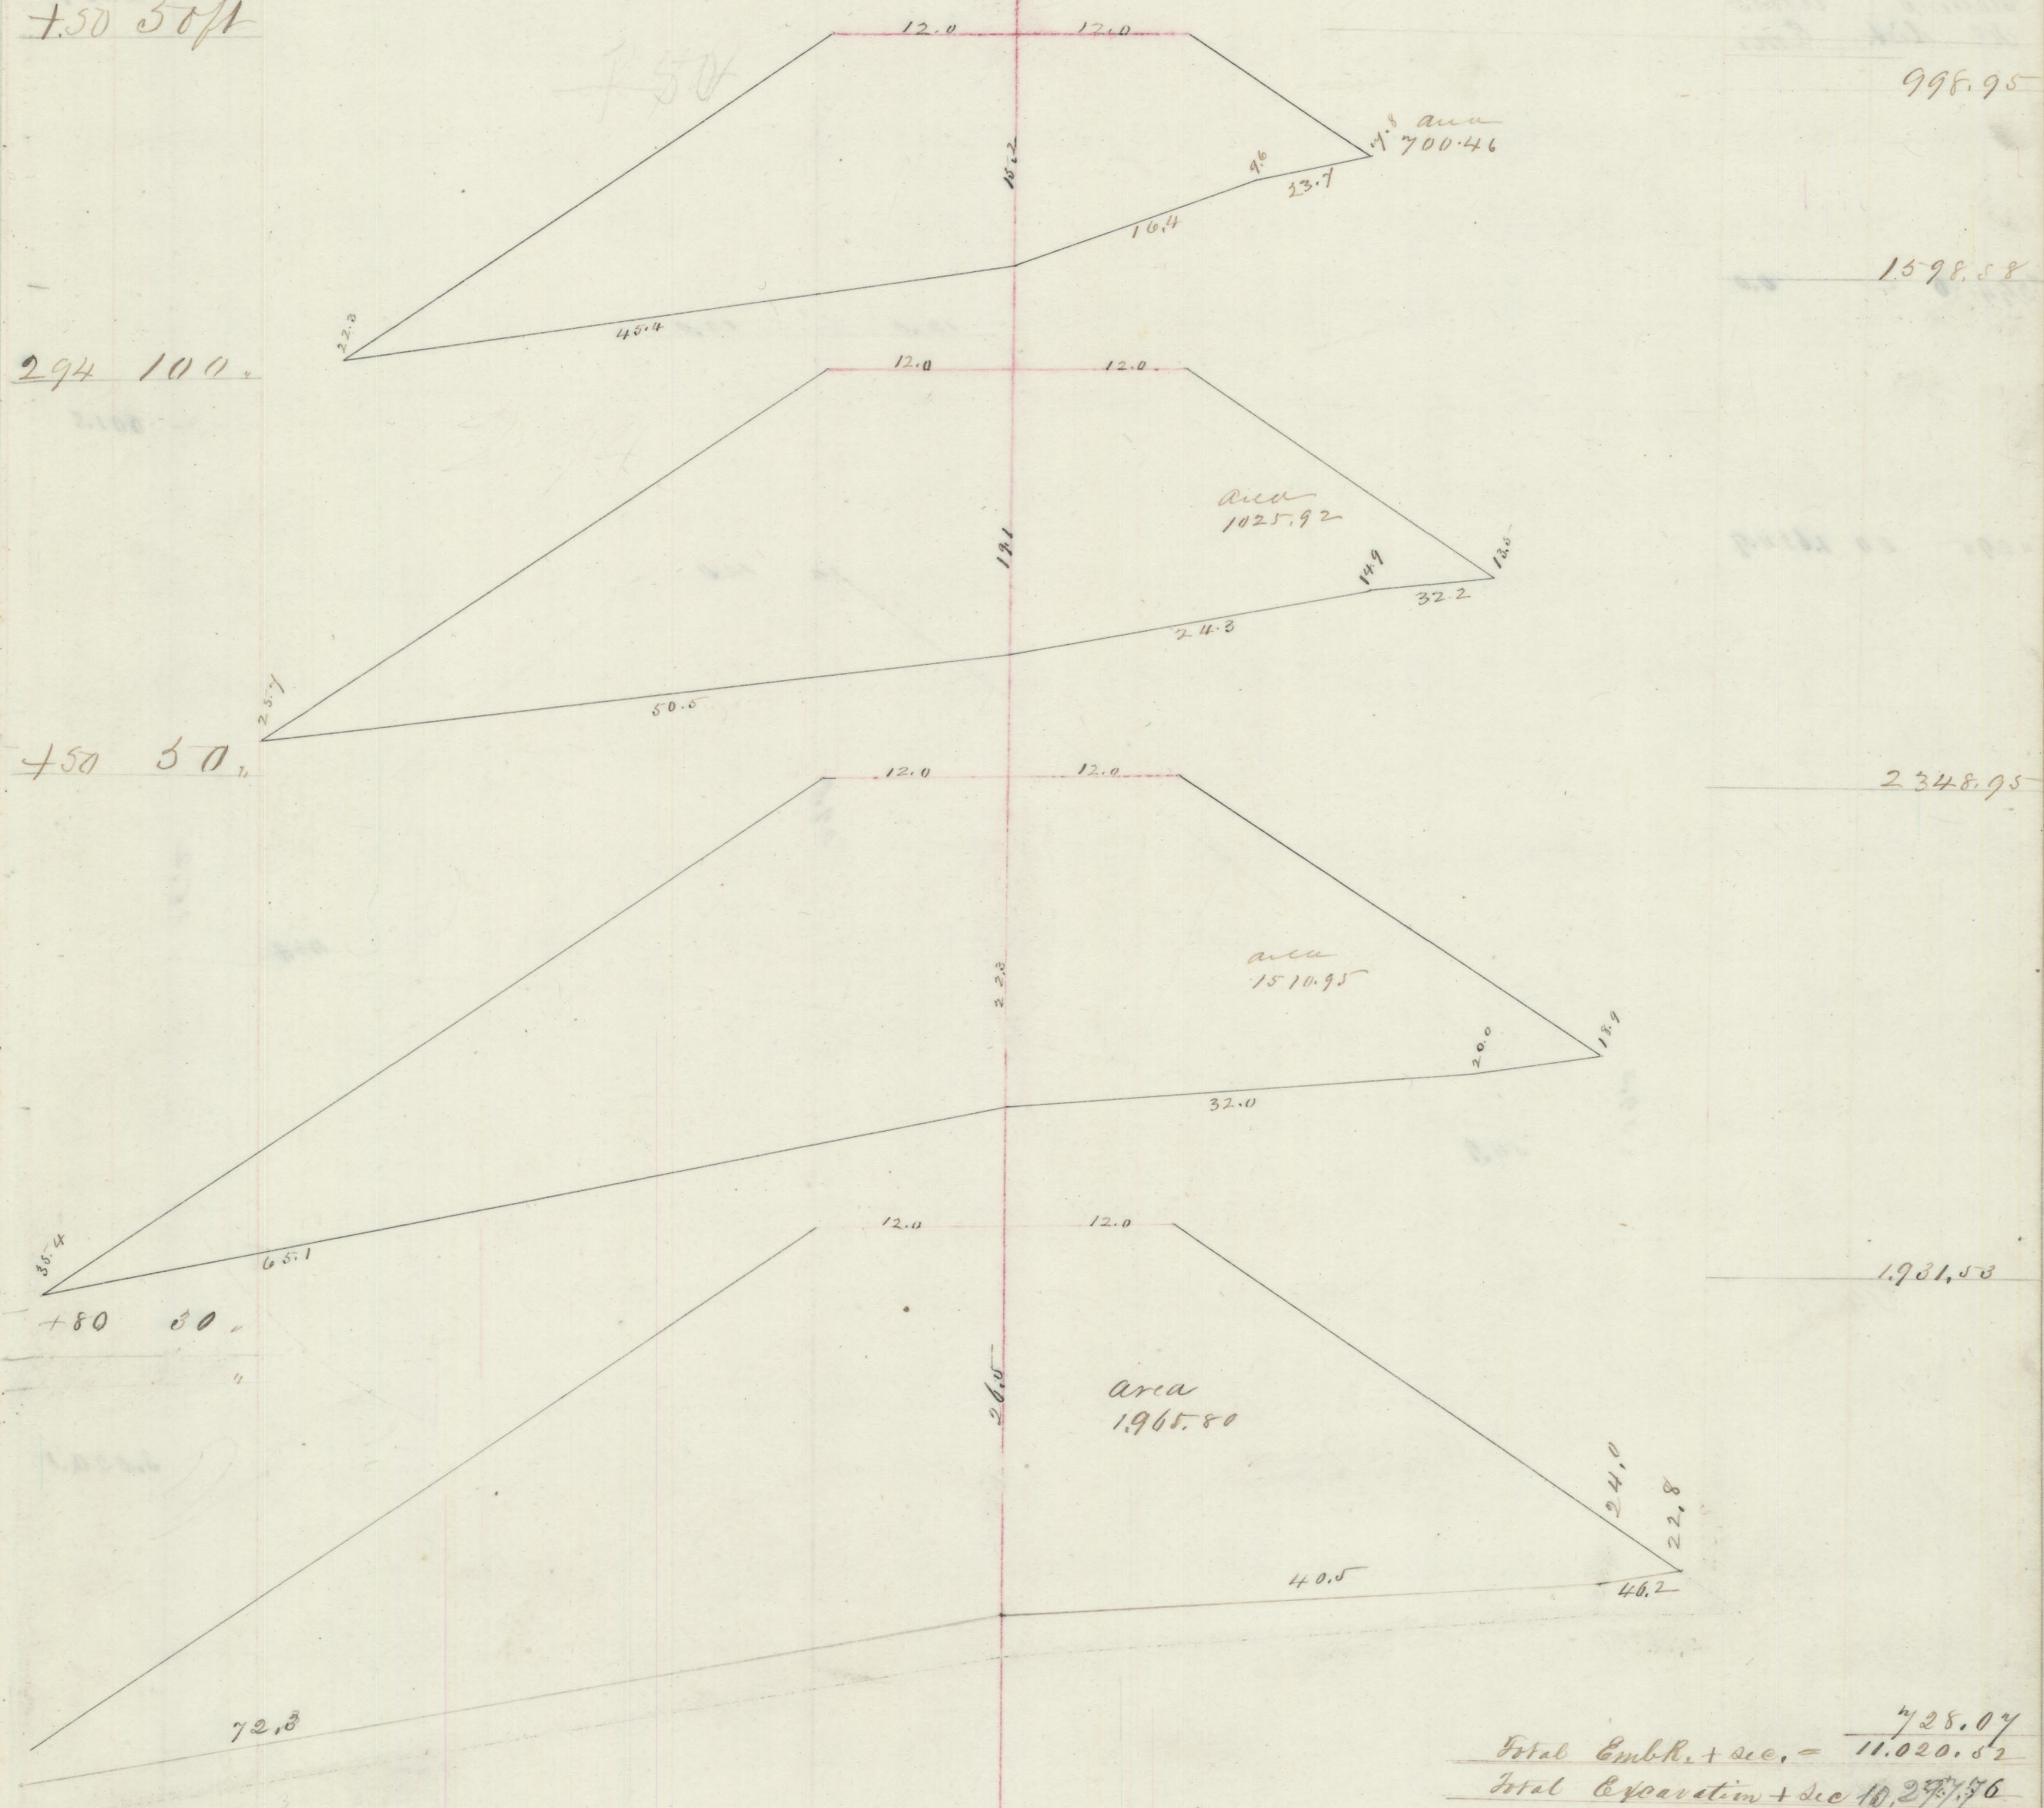

9.049 Ex.  
 11.433 Embs.  
 Bols. 2 1/2 Trk \$200