


Stations
No. Lists
" 295+
40 40

Section No. 19.


C. Yds.
Em.

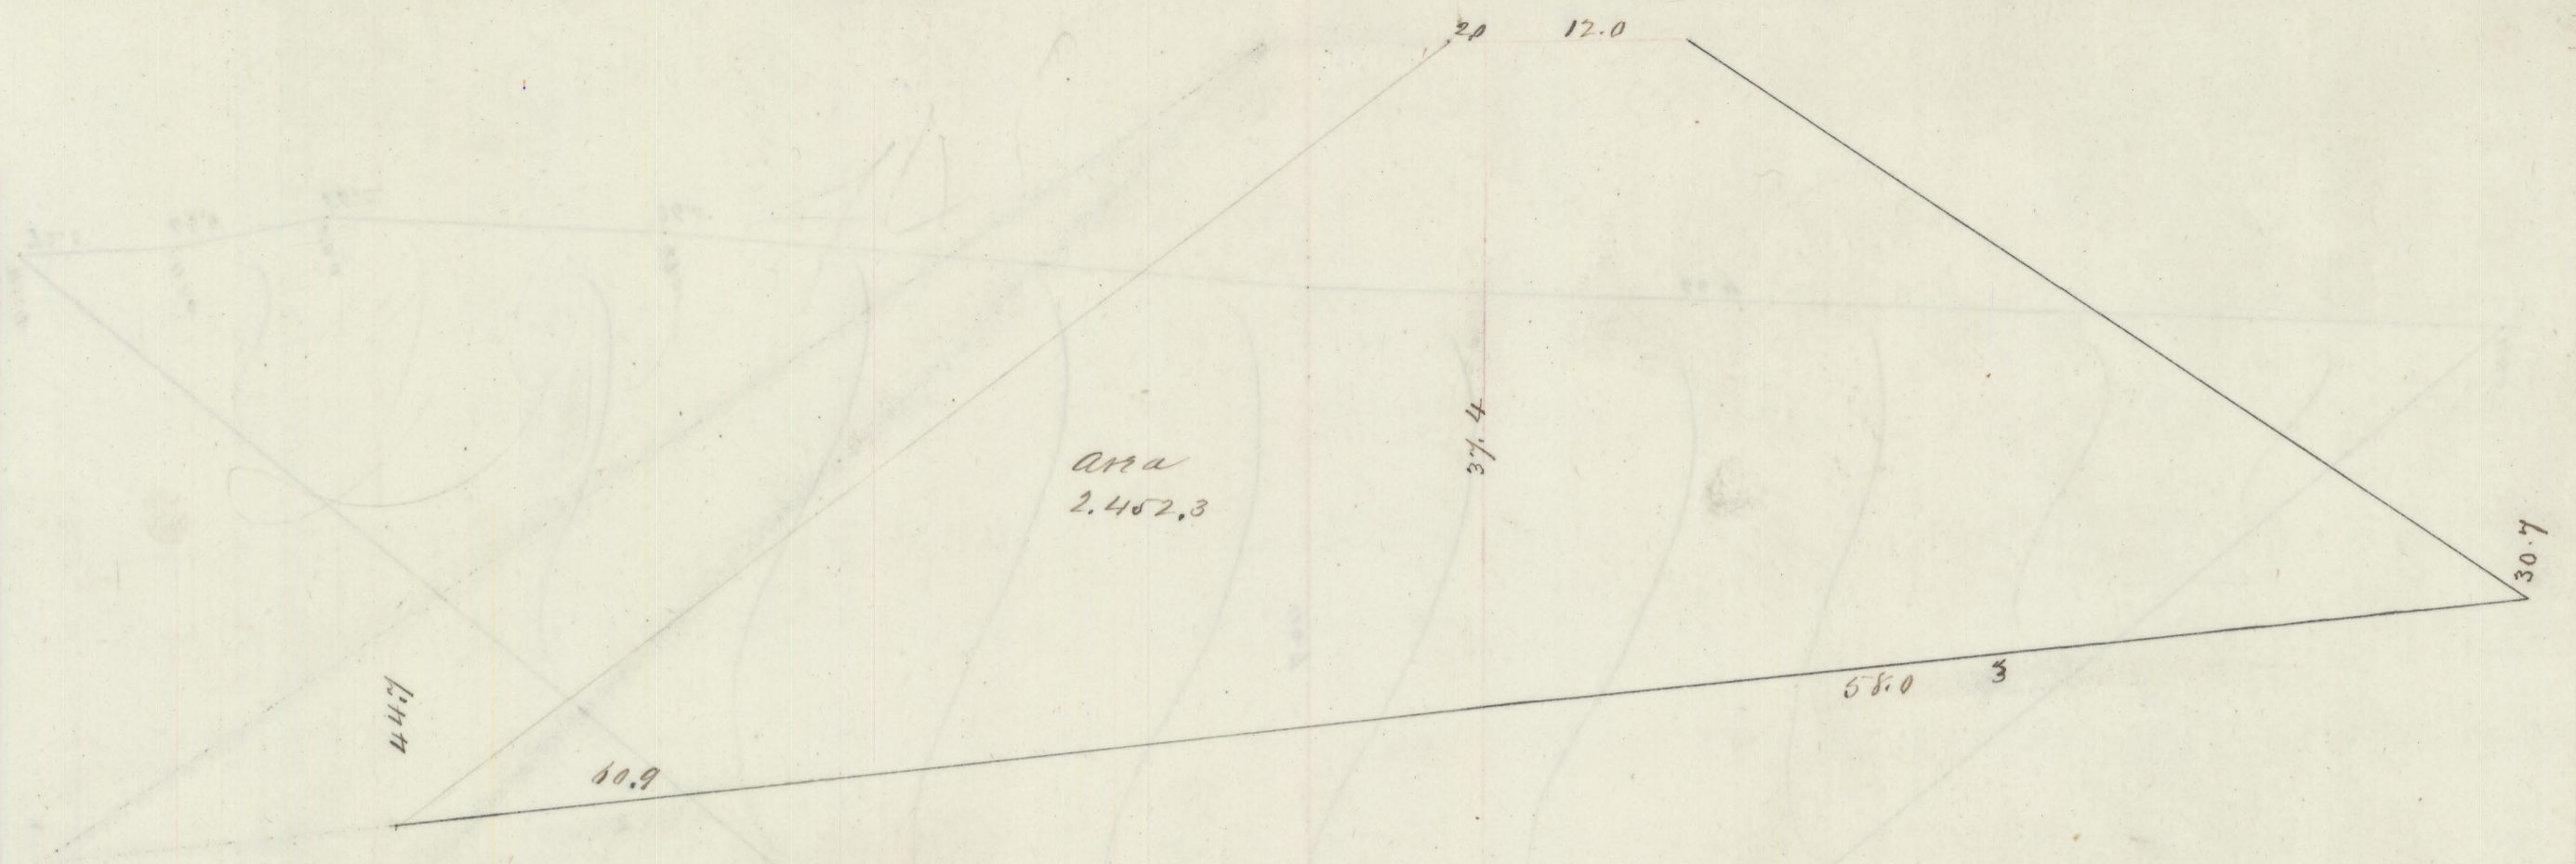

area
2,452.3

2,049.8

+60 20

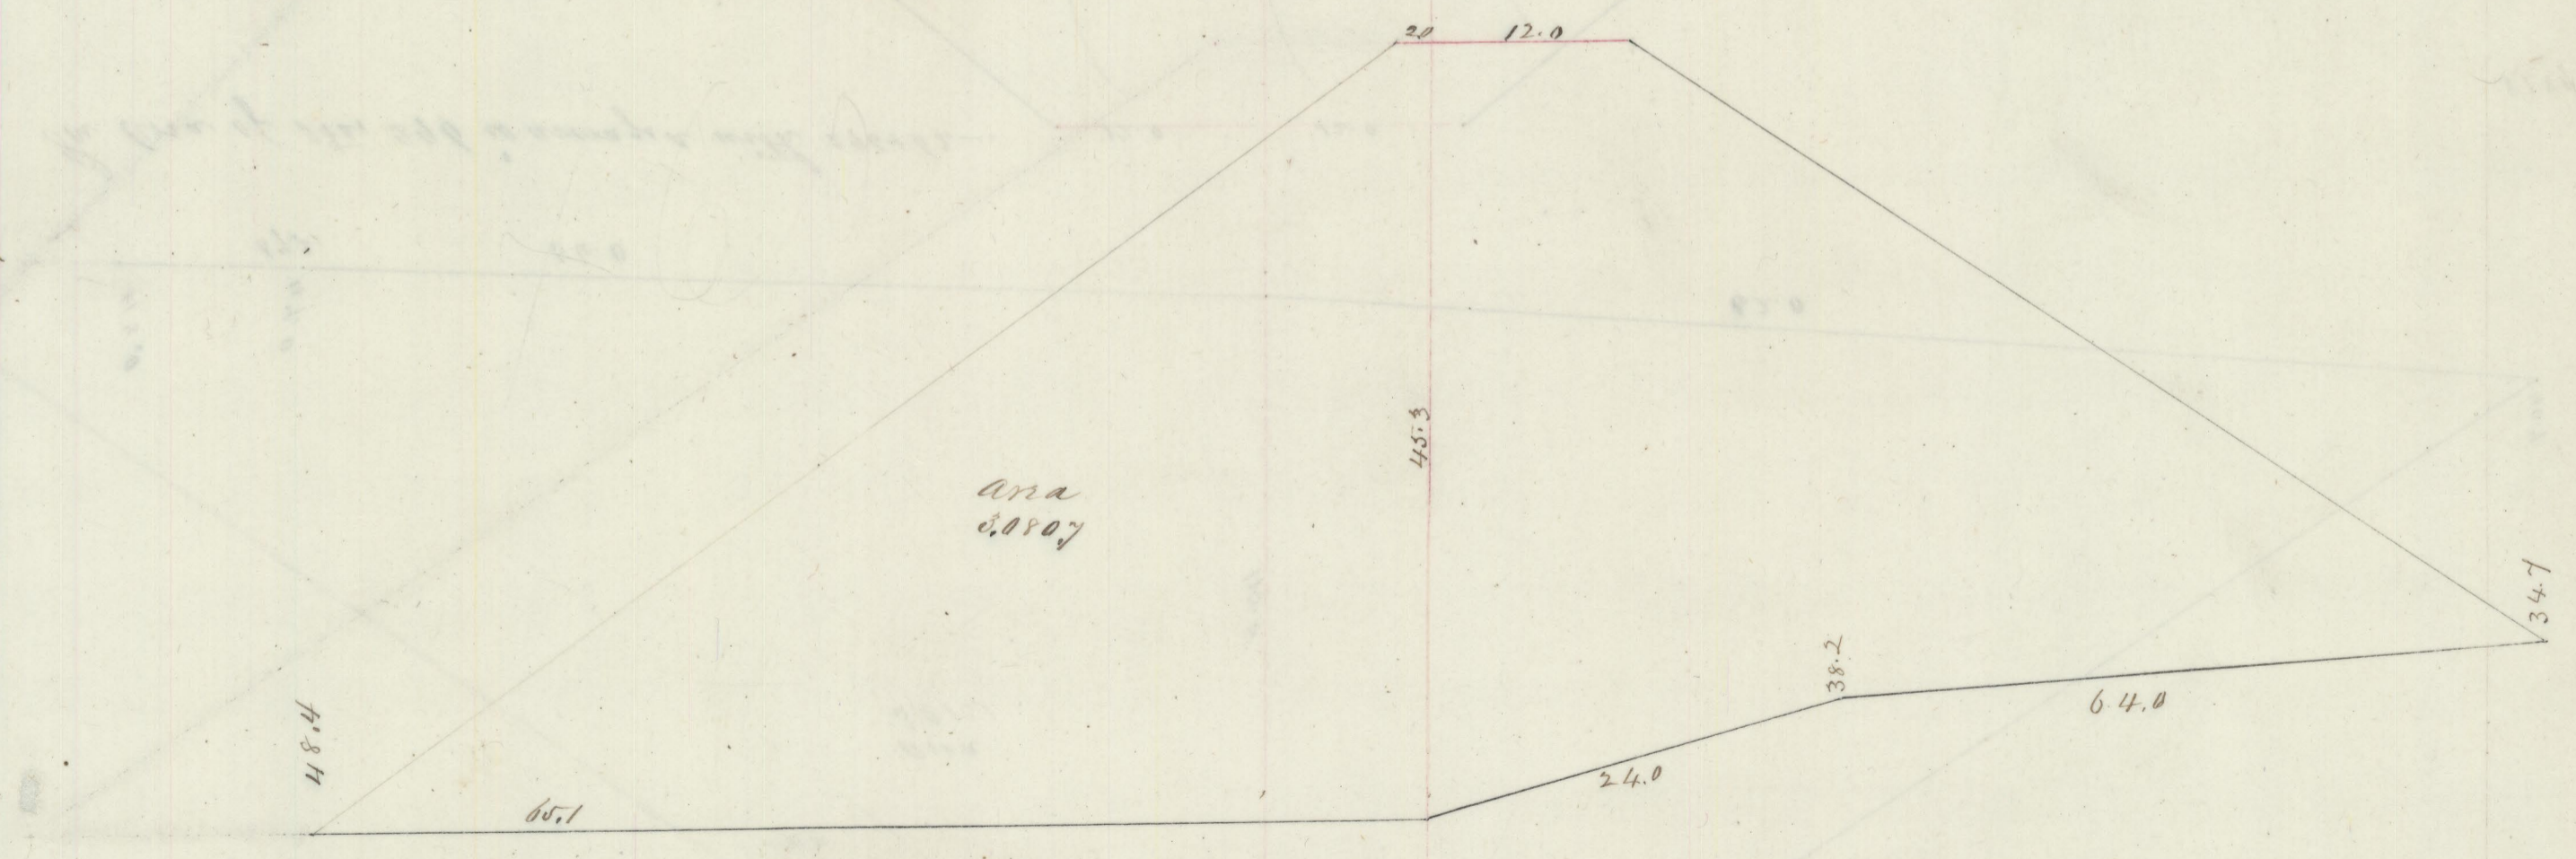

area
6,080.7

2,662.1