



"296 40

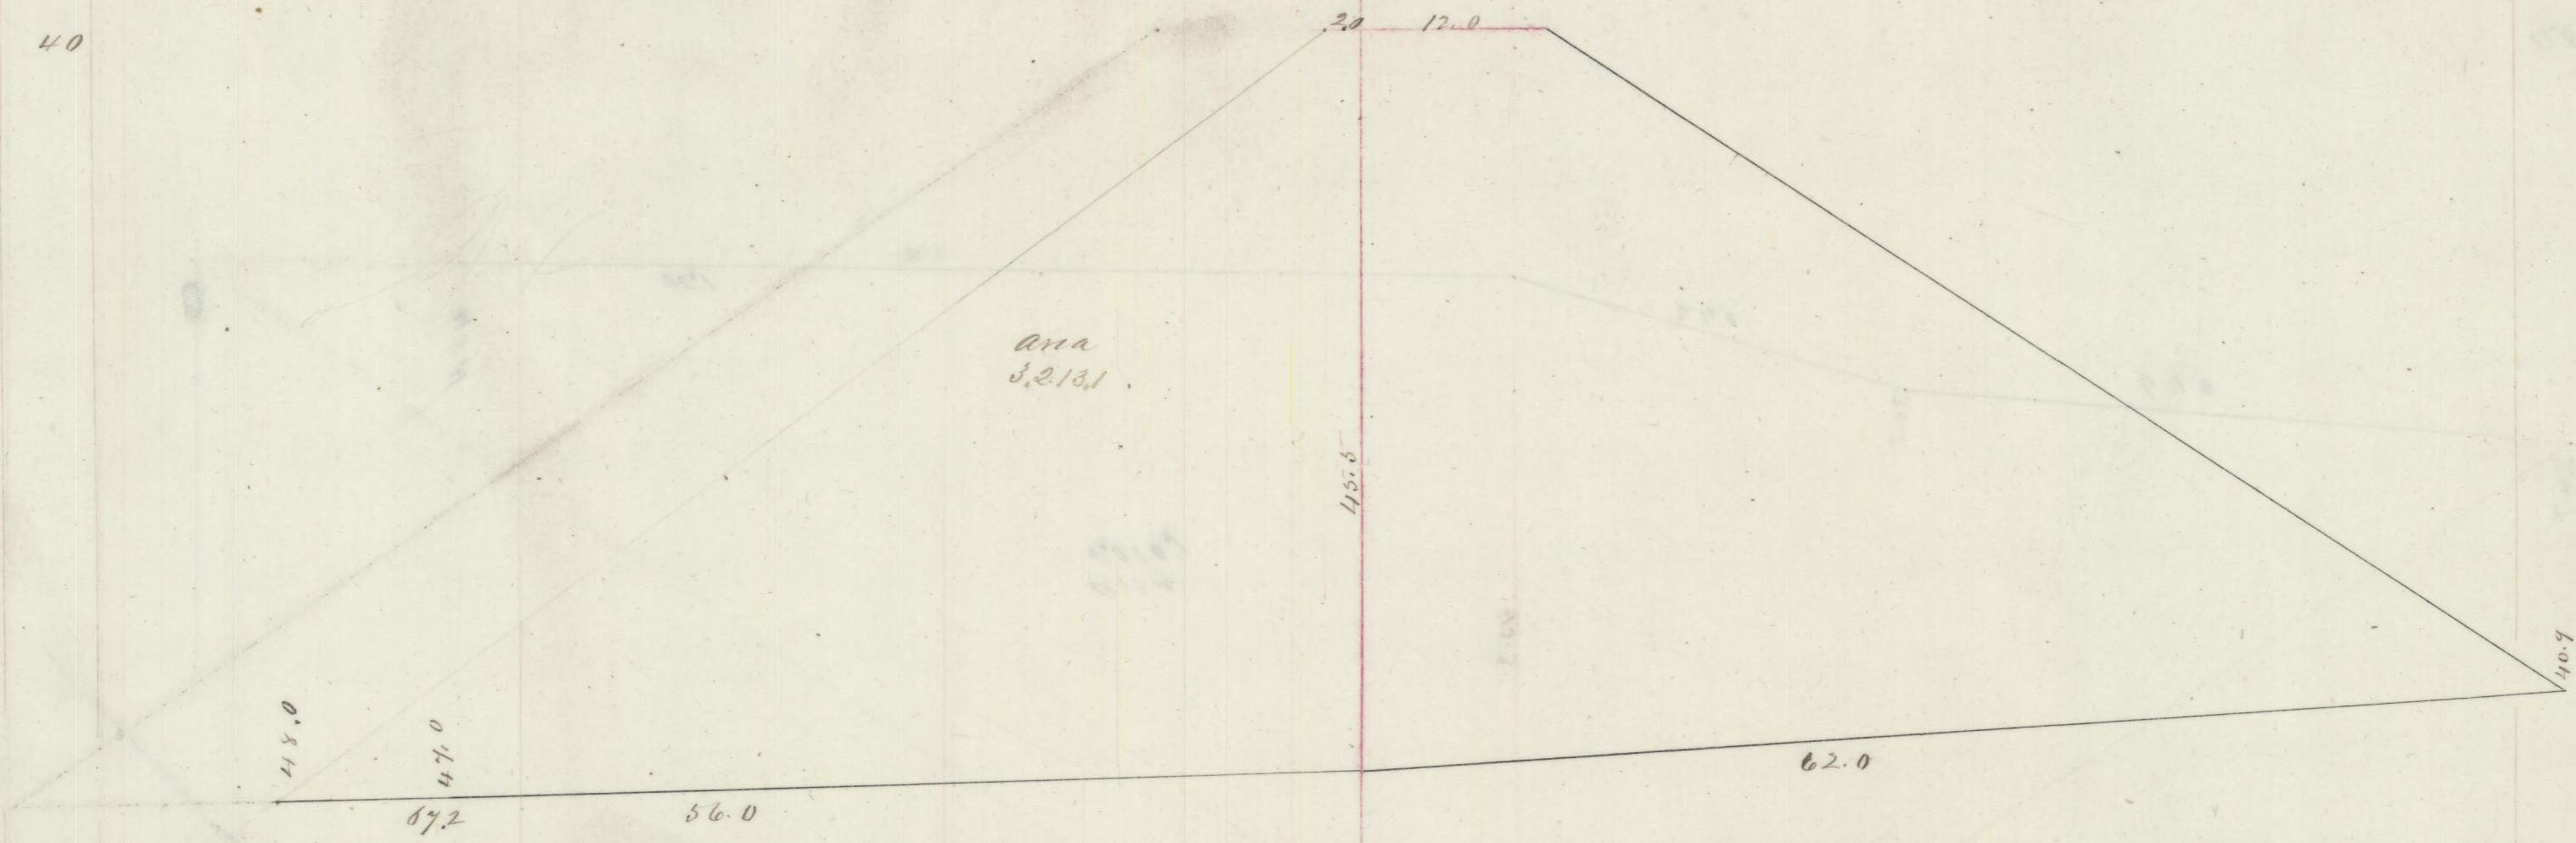

The area of sta. 296 is averaged with 296+62.

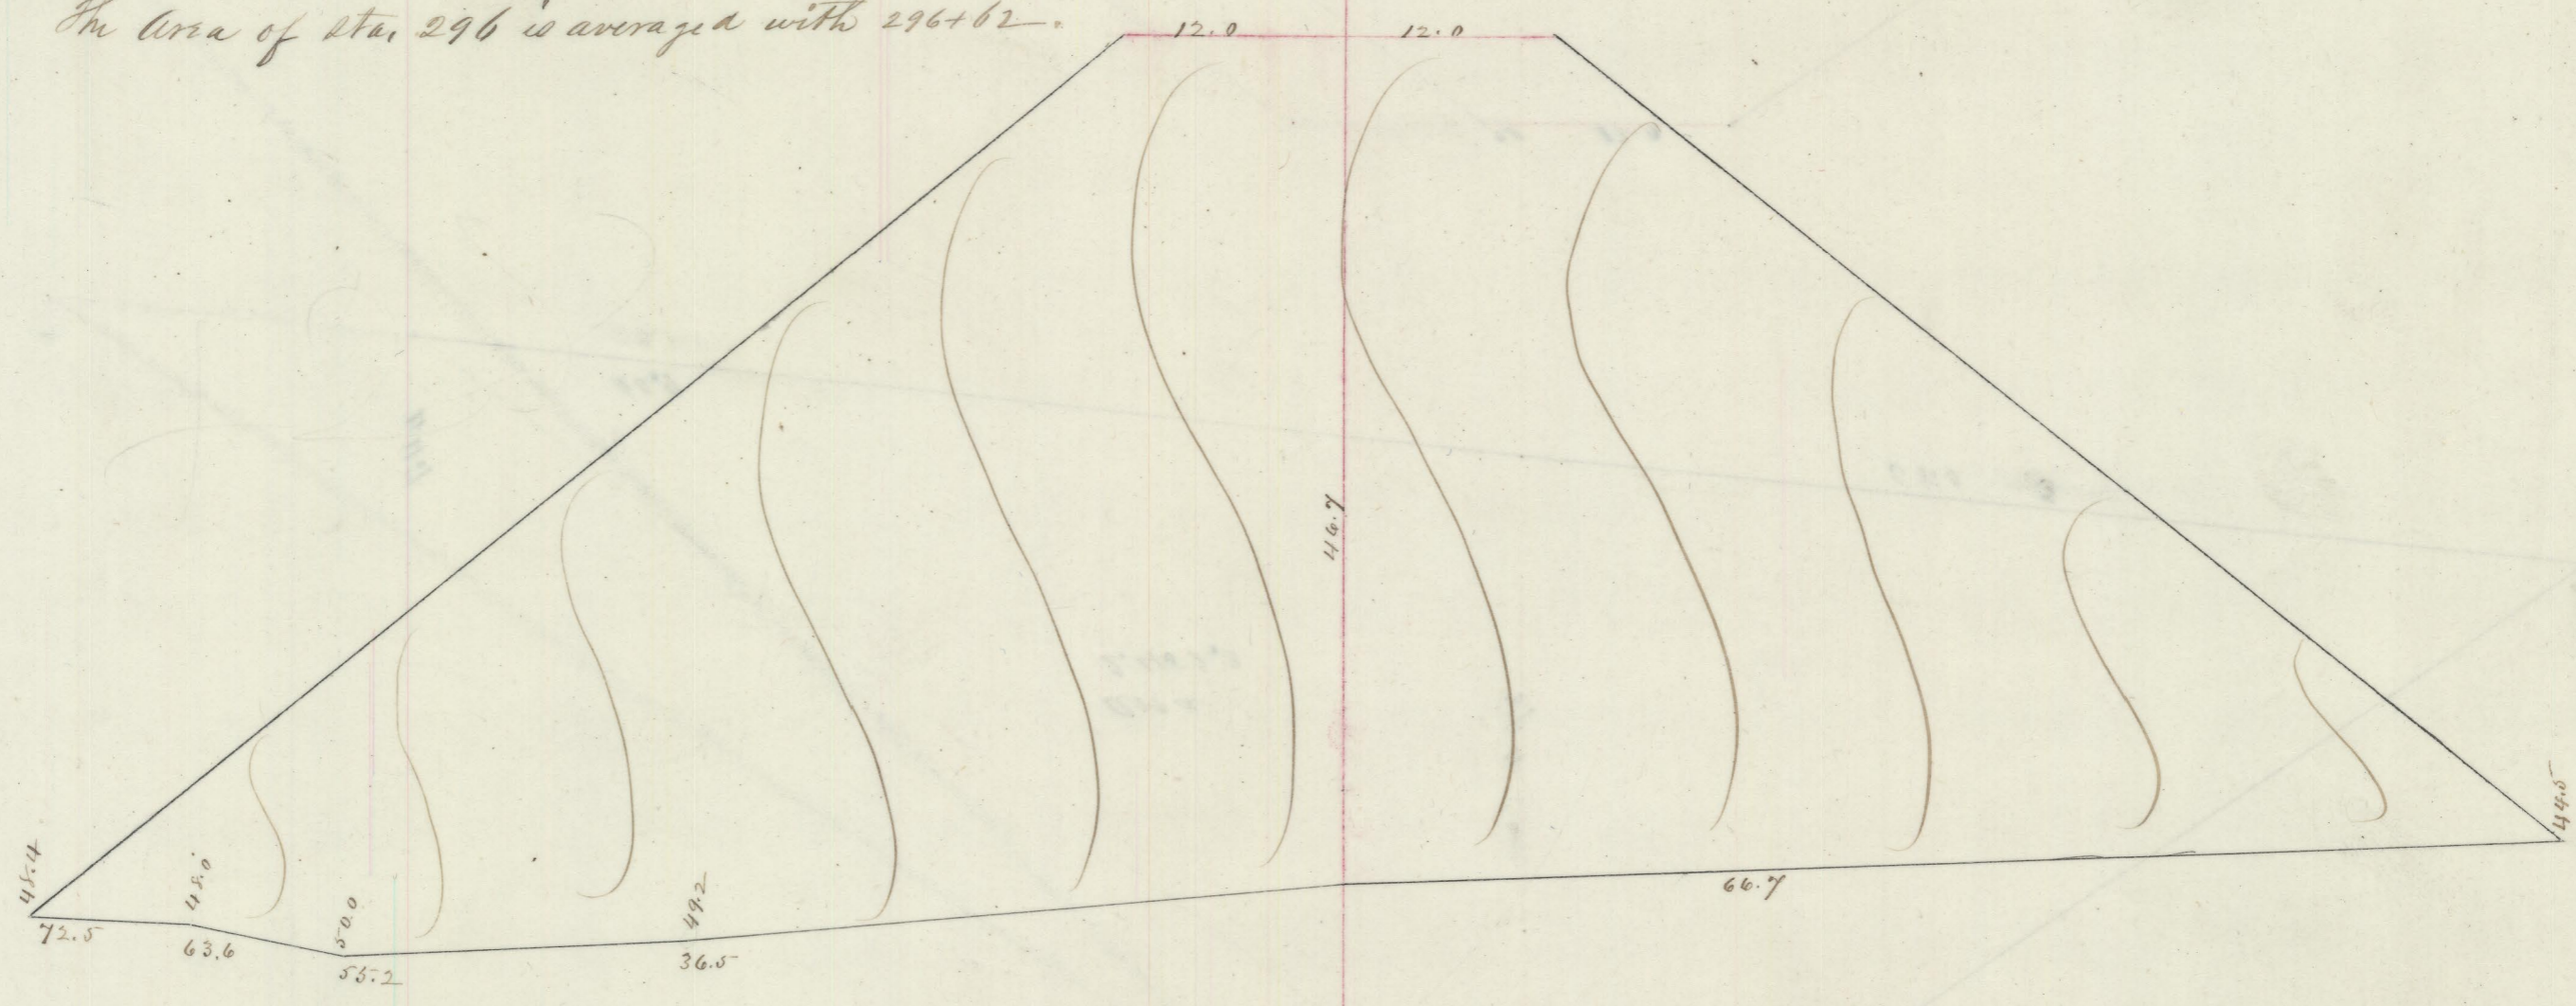

26