


Section No. 19.


Stations Area
 At Dist. Em.
 " 298 75 3.027.0

Area
 Em.

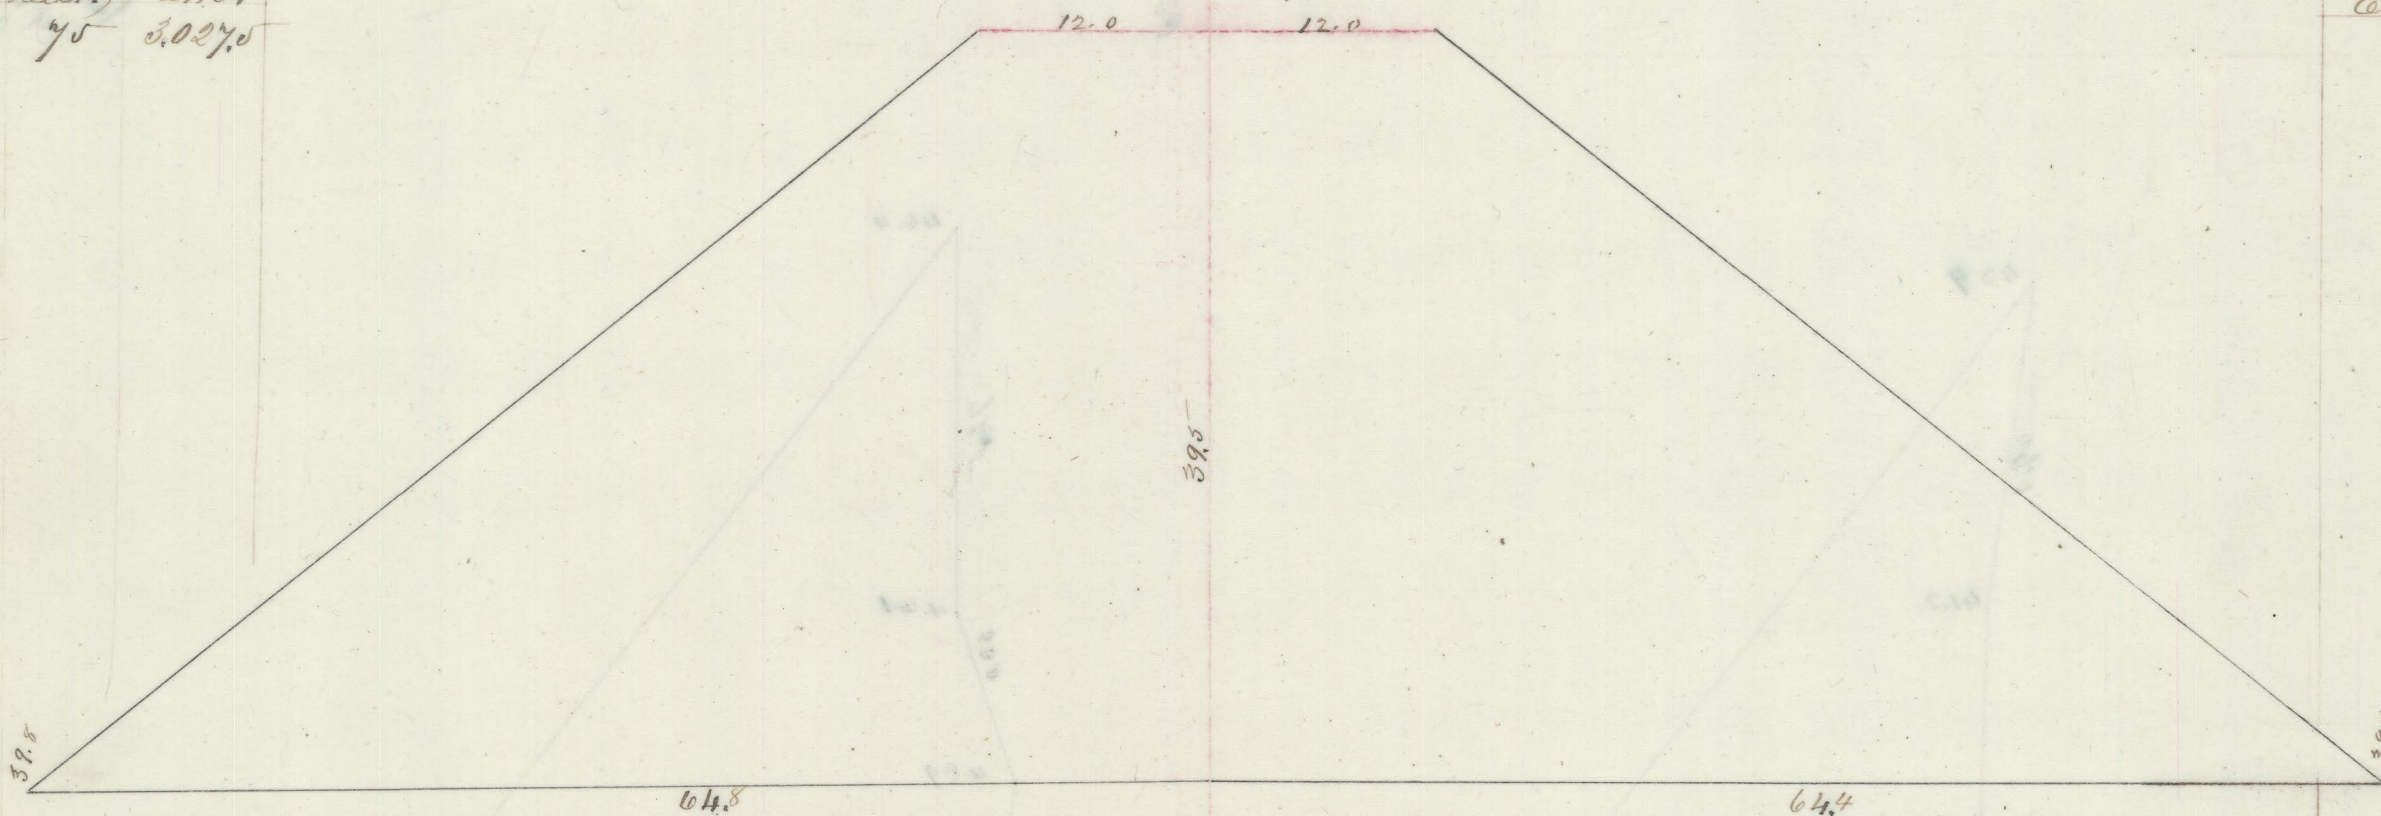


+ 10 10 3.000.4

1,116.3

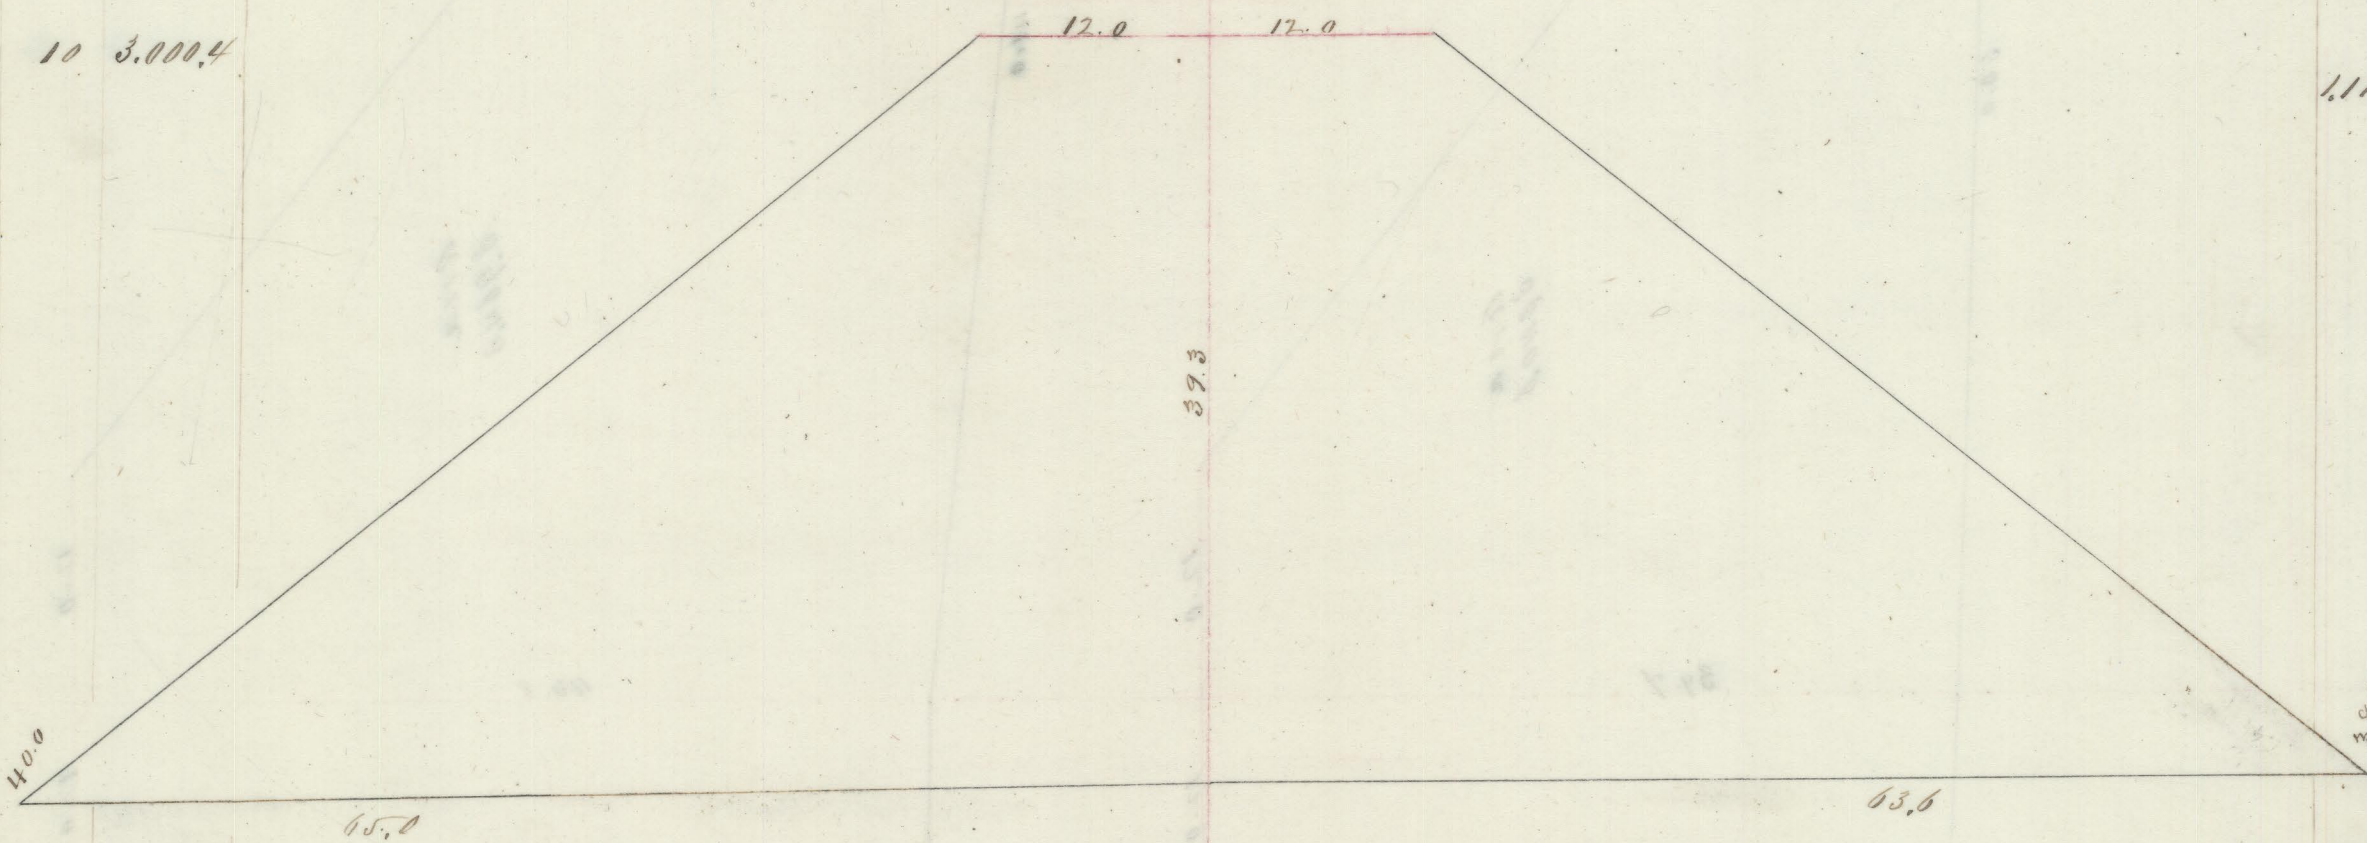

" 299 90 2.739.4

9,566.3

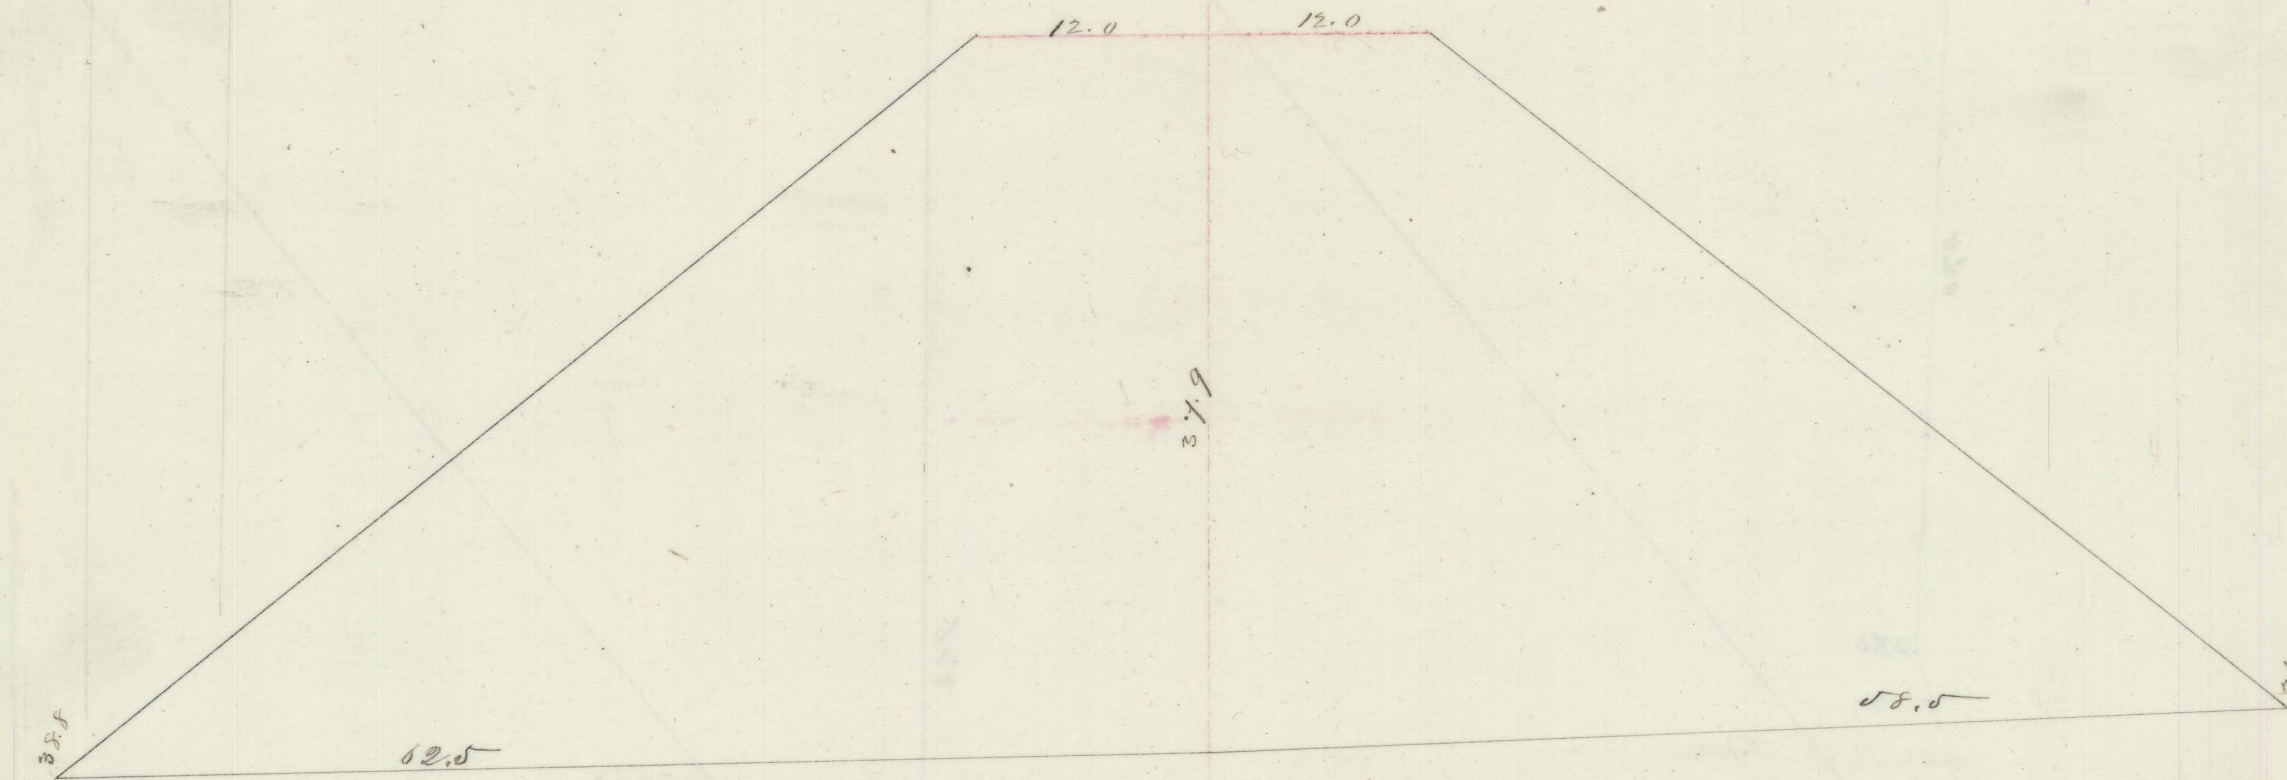

4,819.2