

12

# Section No. 20.

Stations Areas  
No. Aits Ex.


C. H. do.  
Ex.

"327 100 890.1  
" " 826.0

"328 100 1,114.2

"329 100 1,455.8

"330 100 1,642.0

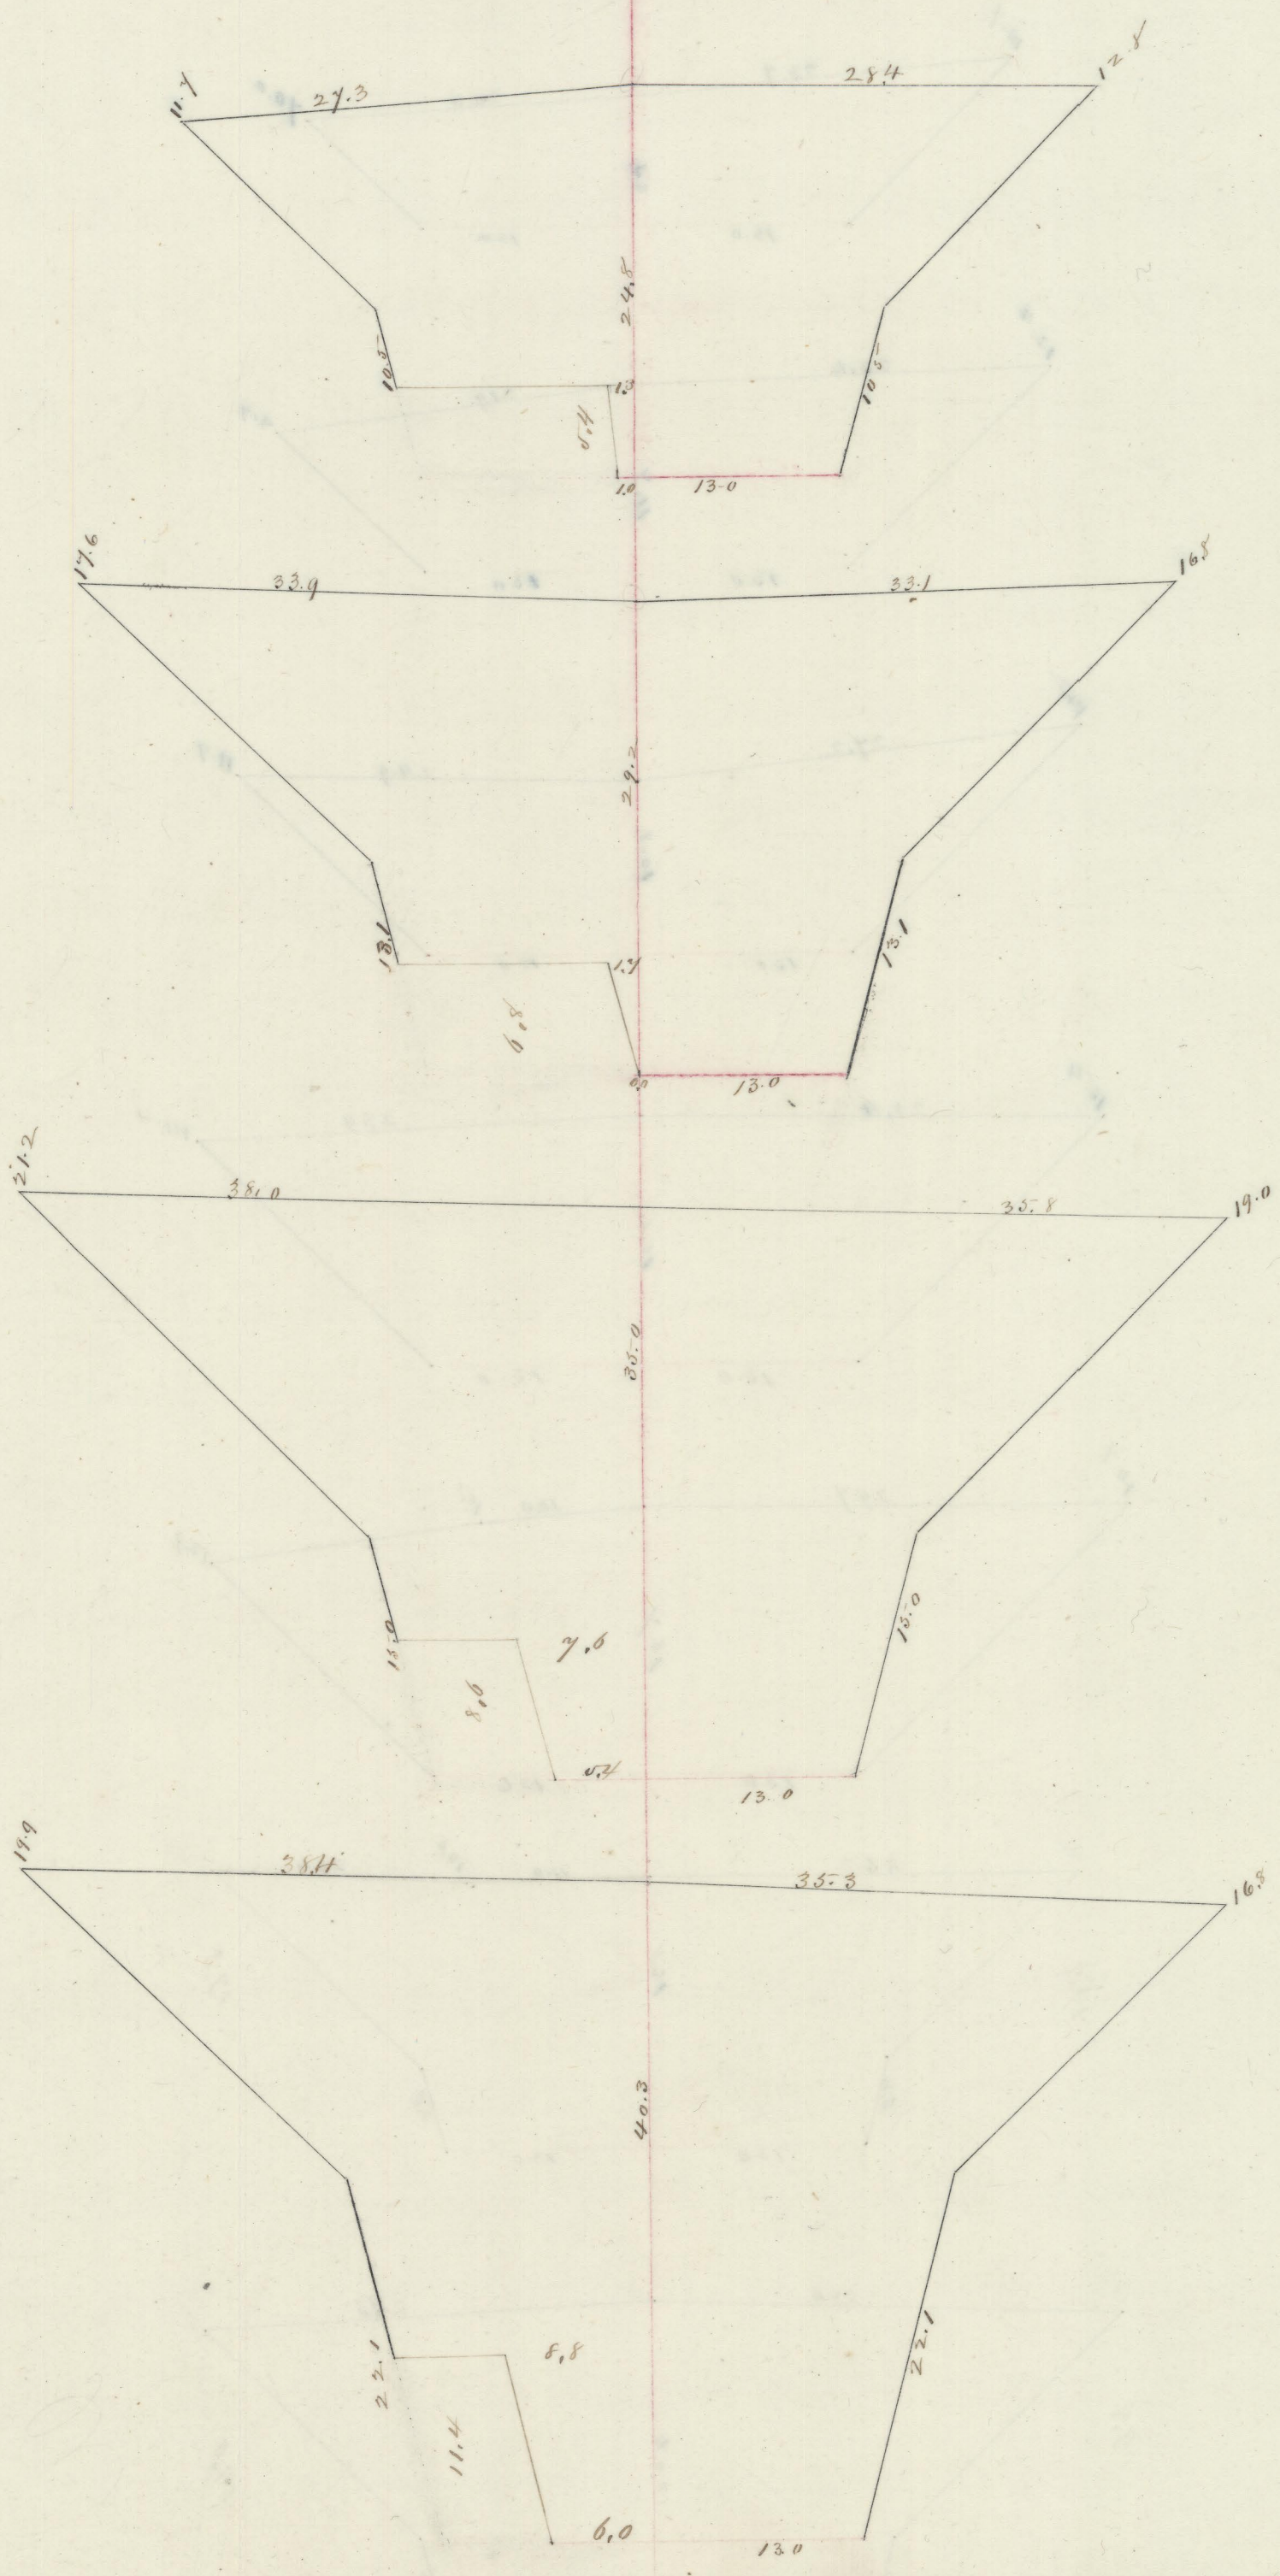

3,587.0

1,759.0

5,786.7

6,884.5