


94

Stations Area
No. Cont. Ex.

Section No. 20.

C. Yds.
Ex.

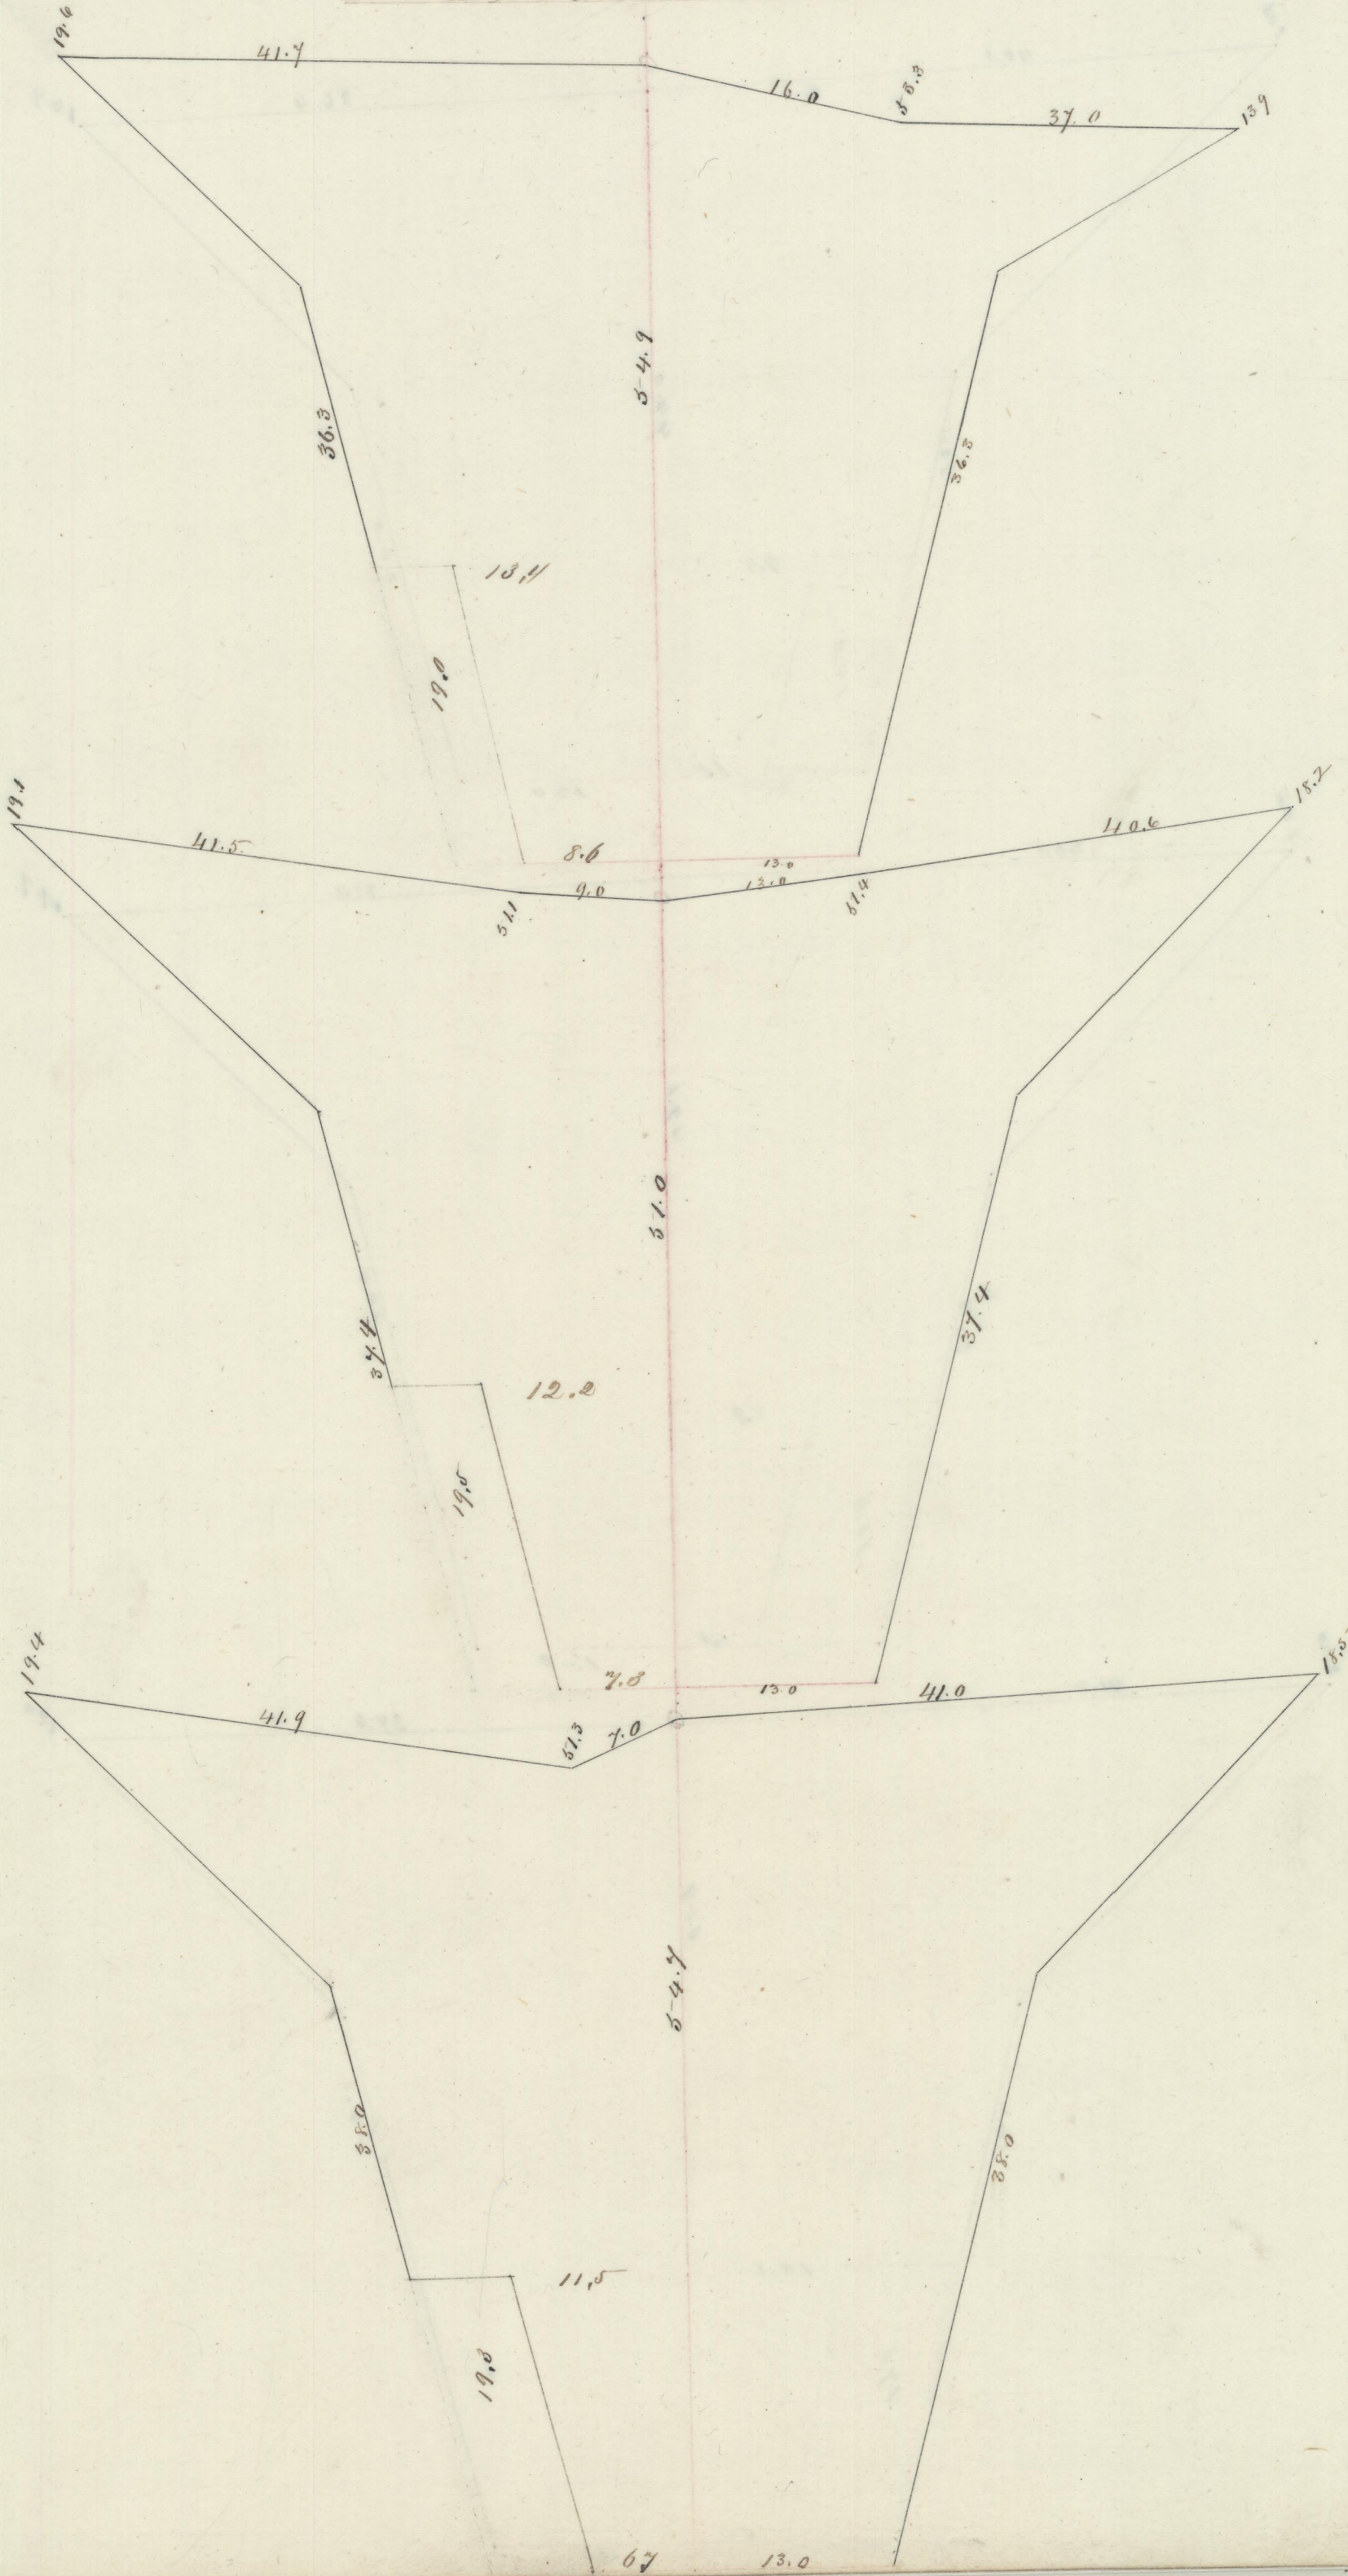

+50 50 2,264.1

2,089.7

+75 25 2,141.6

979.3

+87 12 2,265.1

1,090.4