


96

Stations Areas  
No Dist. Exp.


# Section No. 20.

C. Yds.  
Exp.

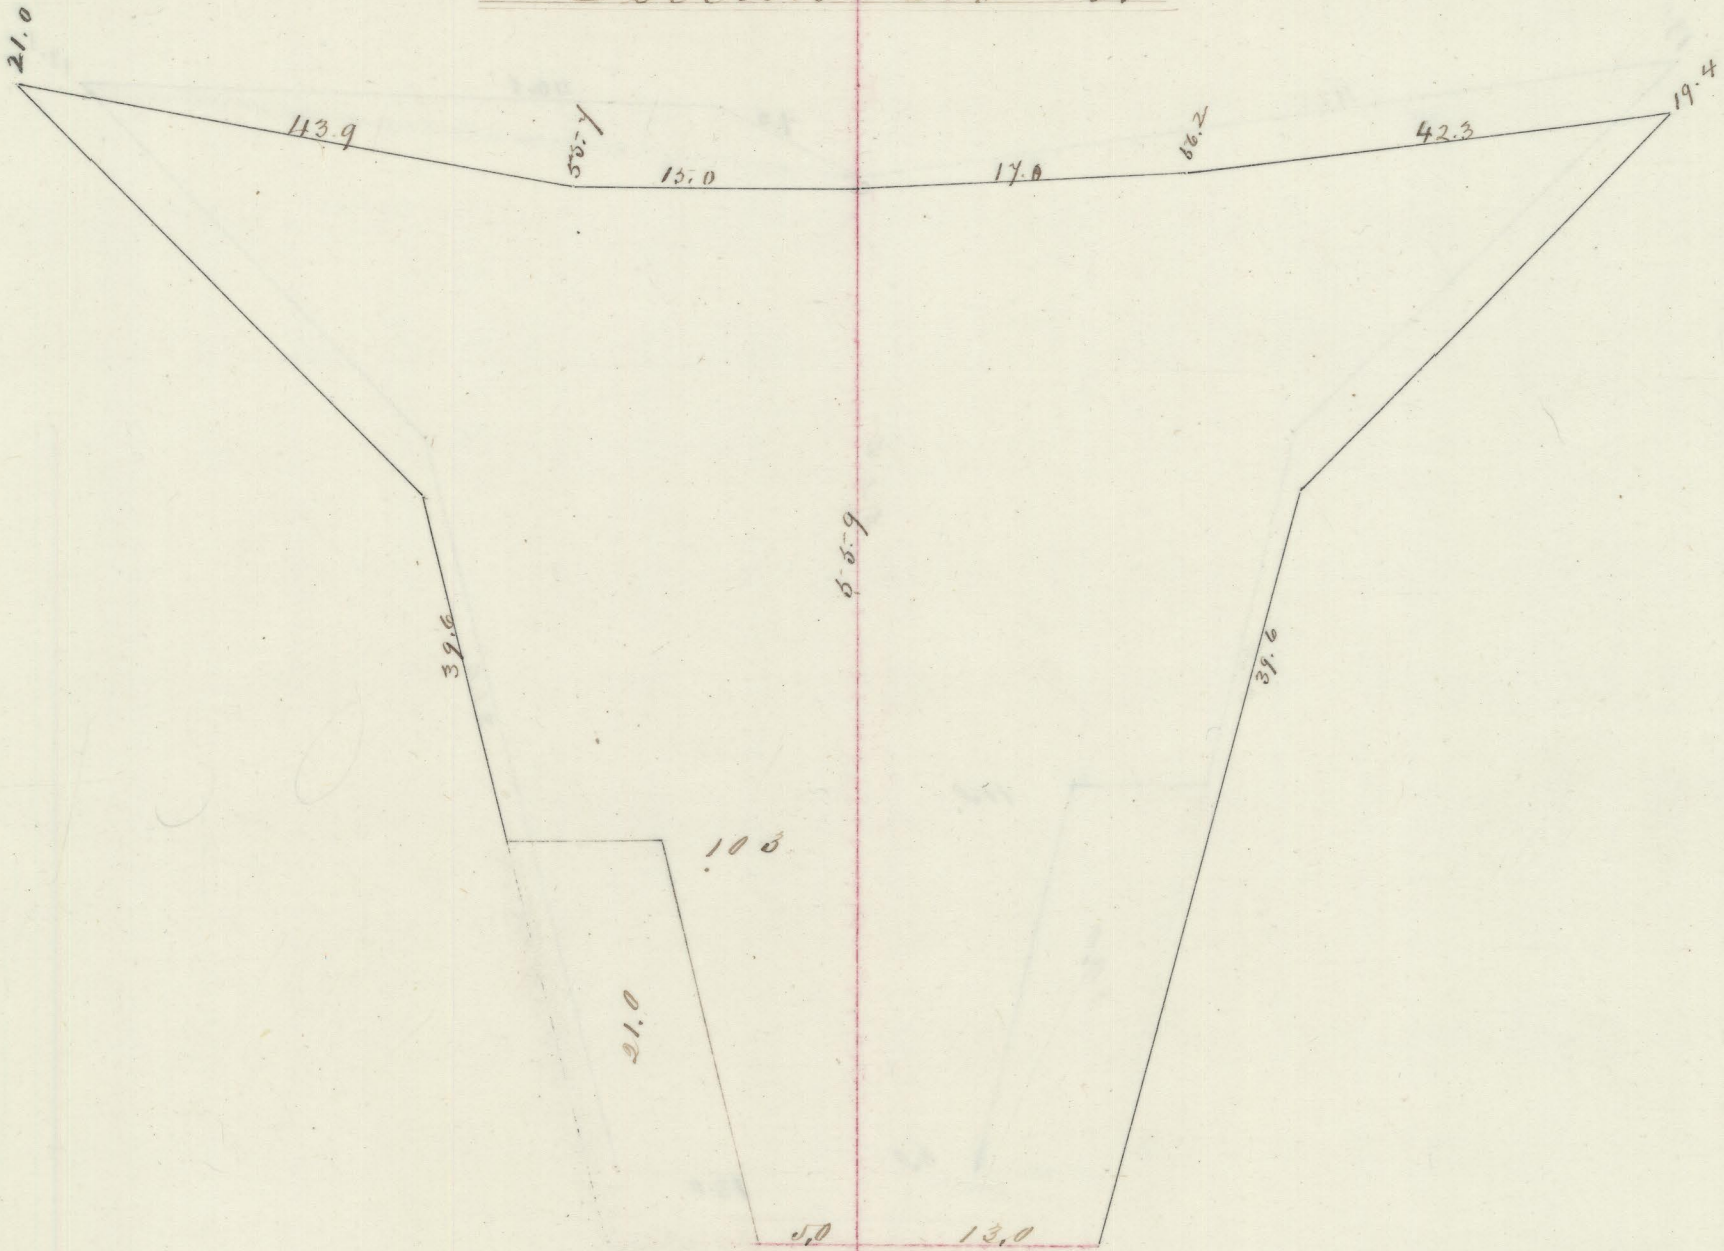

150 20 2,357.2

2,306.1

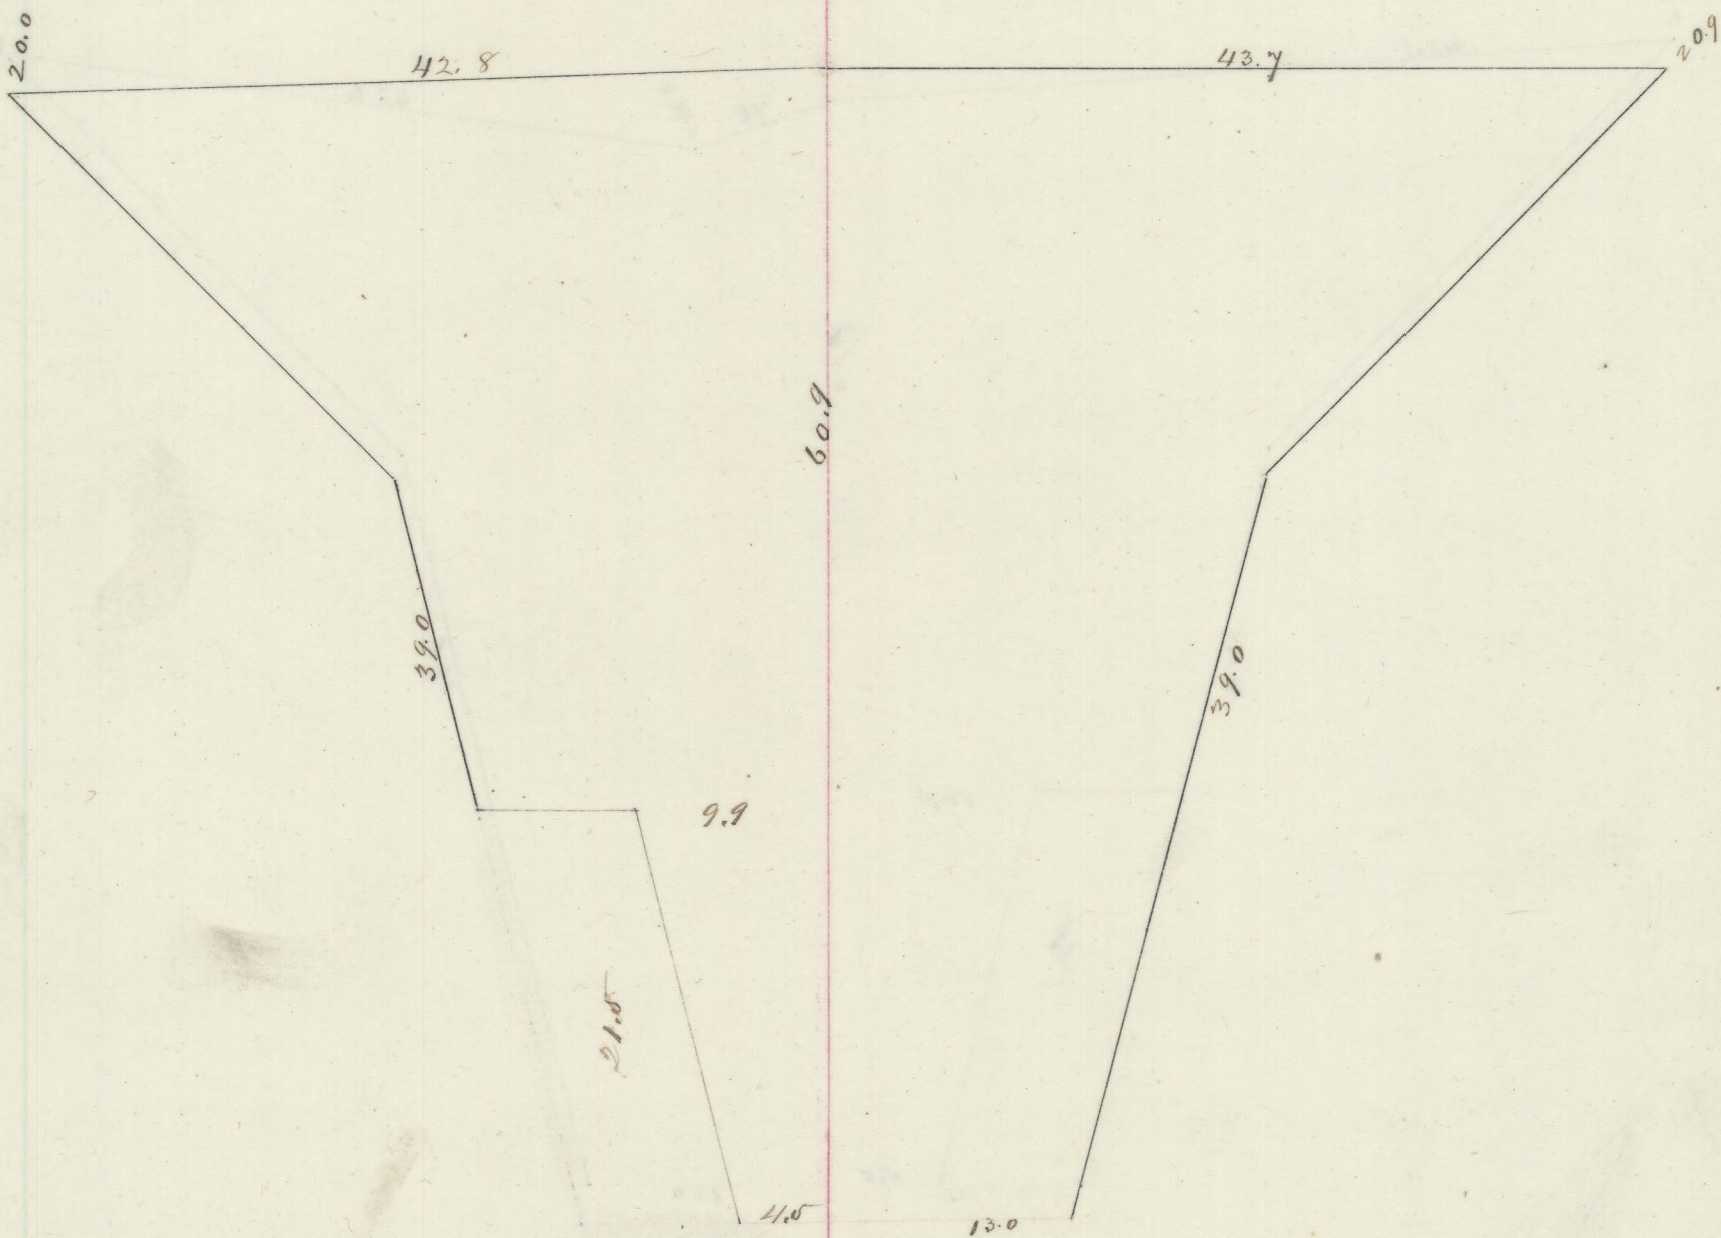

+75 25 2,624.1

2,422.0