


Section No. 20.

97


Stations Area
of ditto Co.

C. W.
E. J.

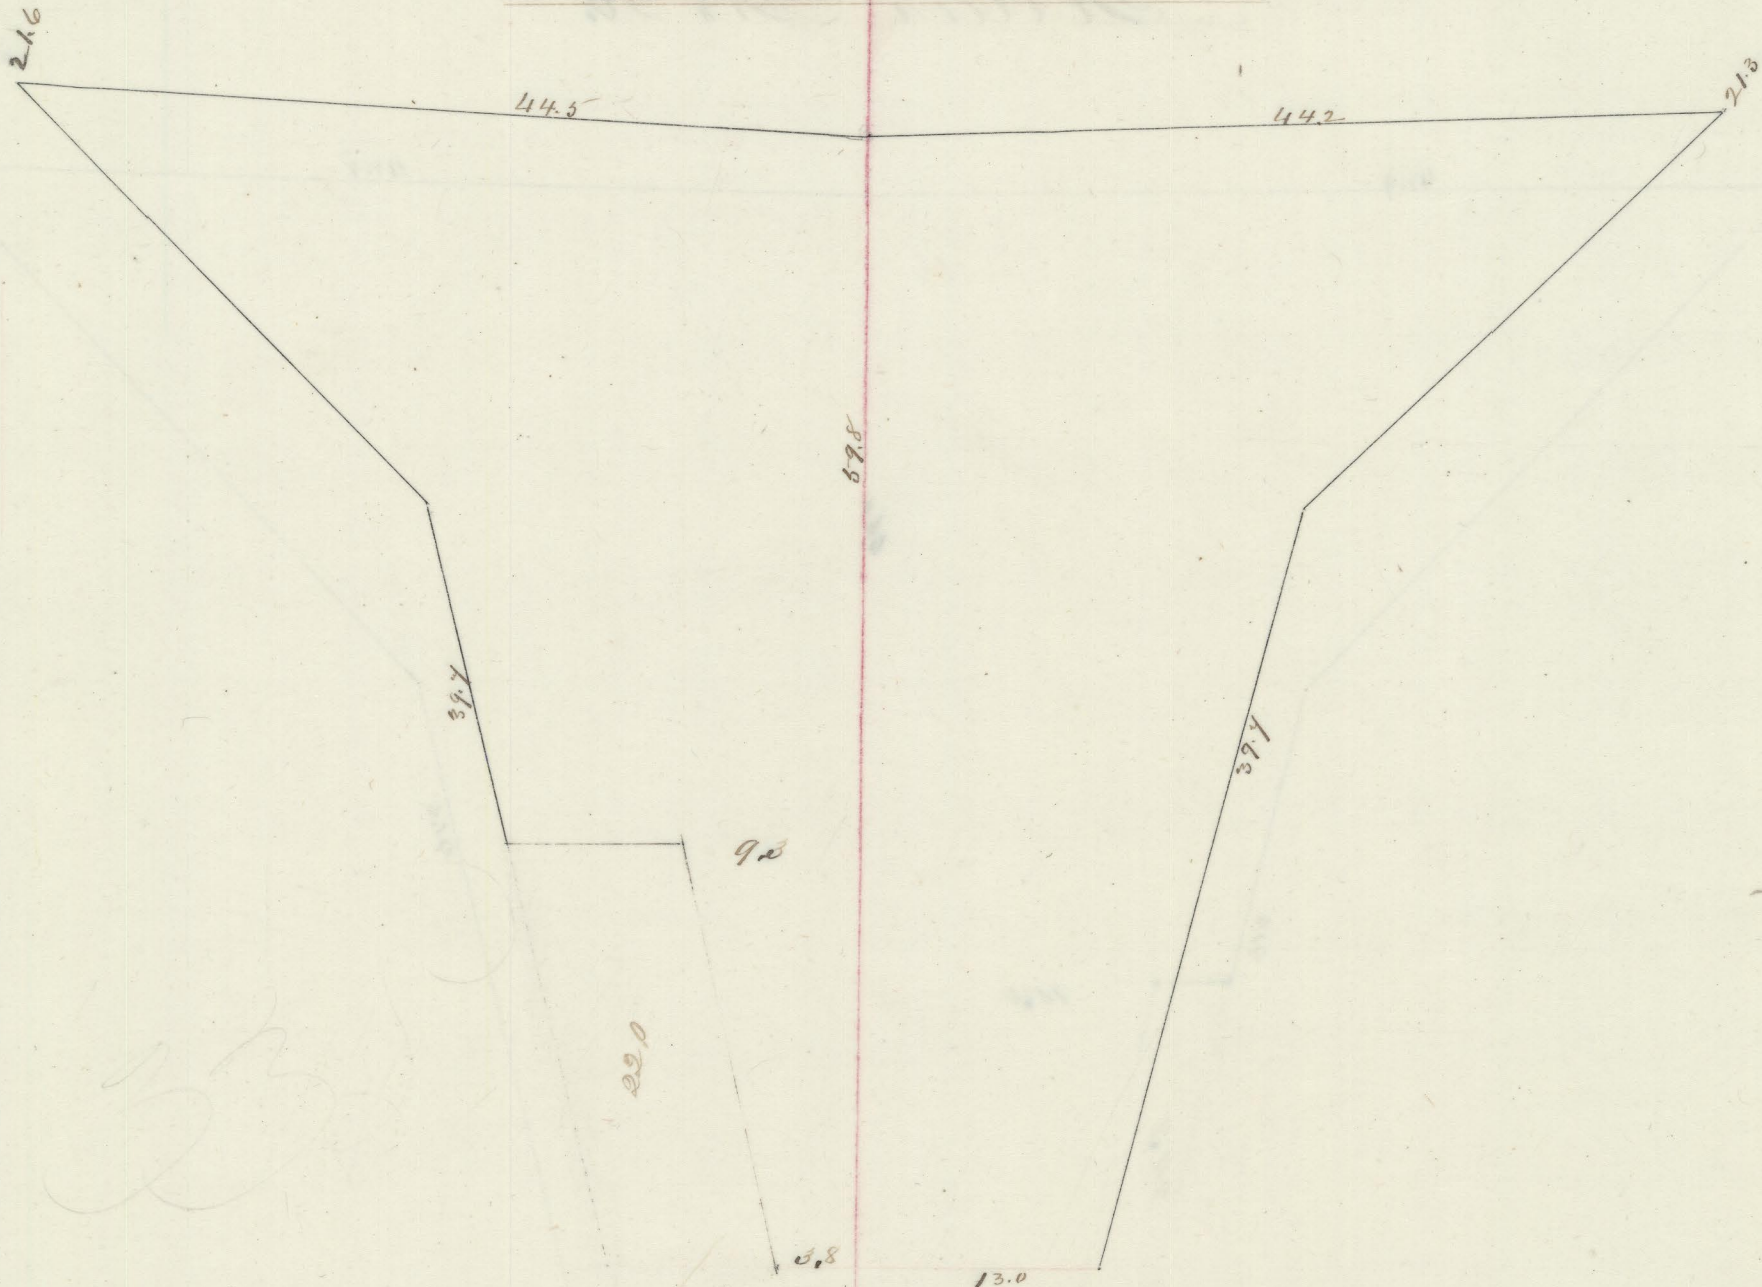

335 25 2,607.3

5,089.2

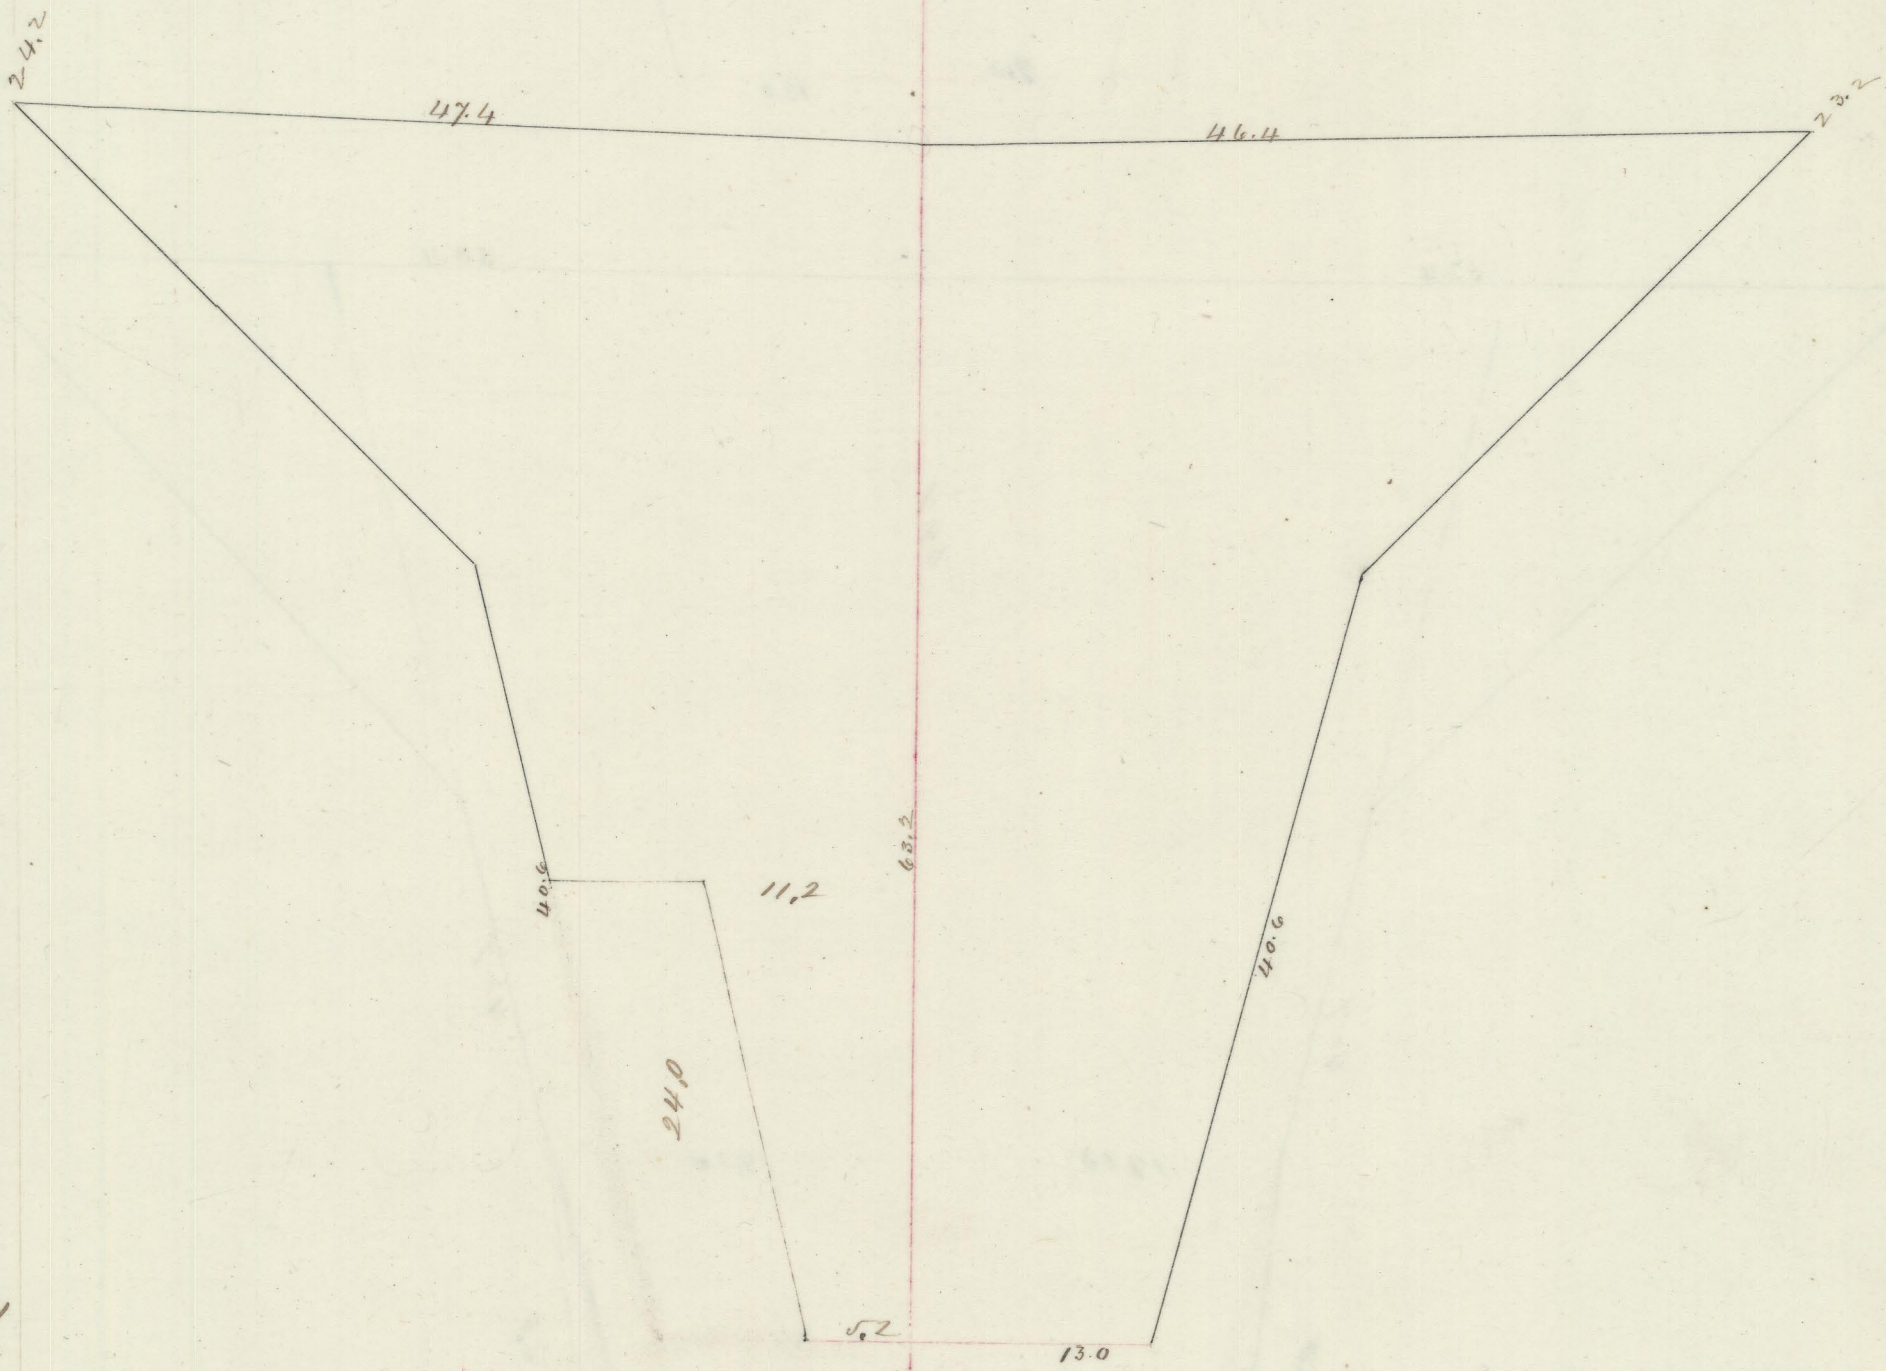

+50 50 1,882.1

5,644.8