


# Section No. 21.

Stations	Areas	
	Mid	Top
No.	Area	Area

Cubic Yards		
Top	Mid	Bottom

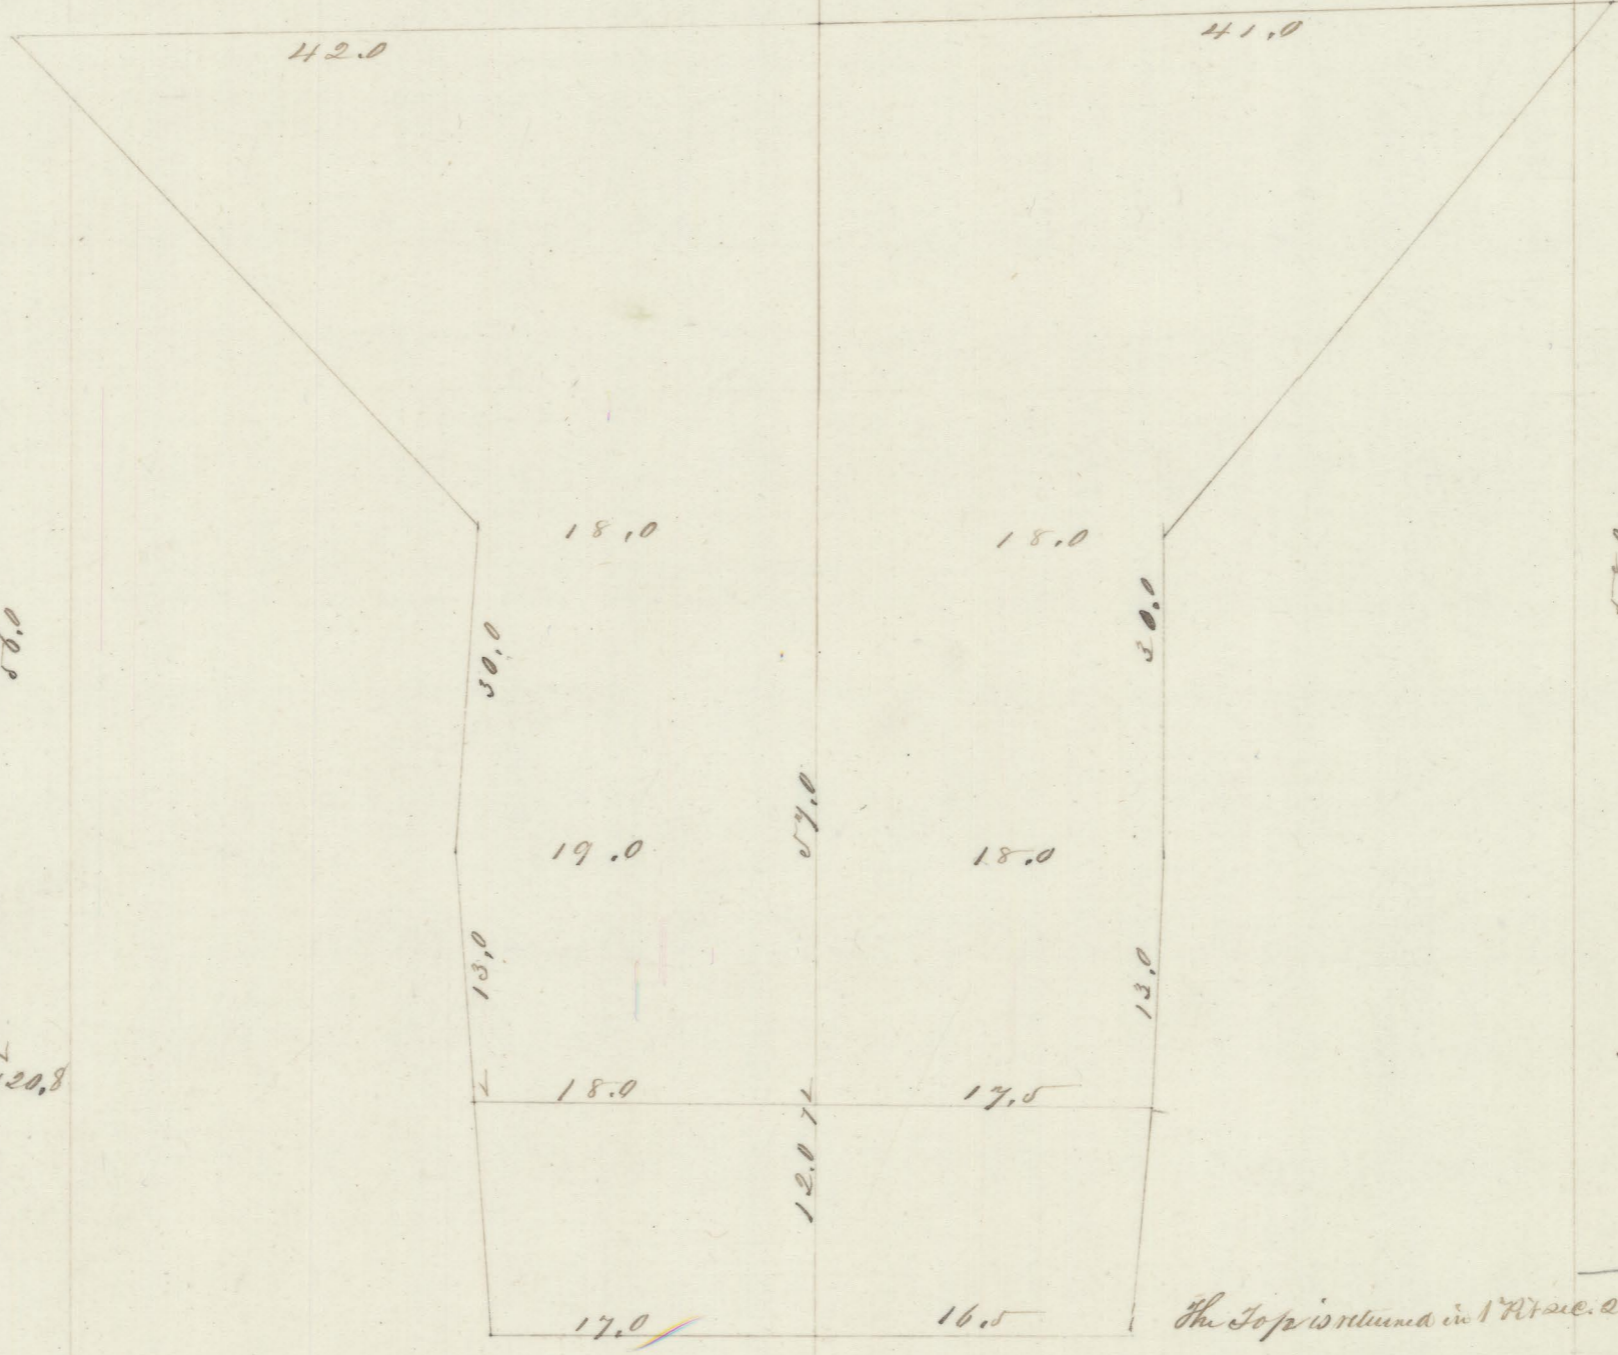


781	"	277.5	414.0	2420.8
-----	---	-------	-------	--------

The Top is rounded in 17th sec. 22.

Totals

1509.0	195.8	293.4
5964.0	29569.6	18.888

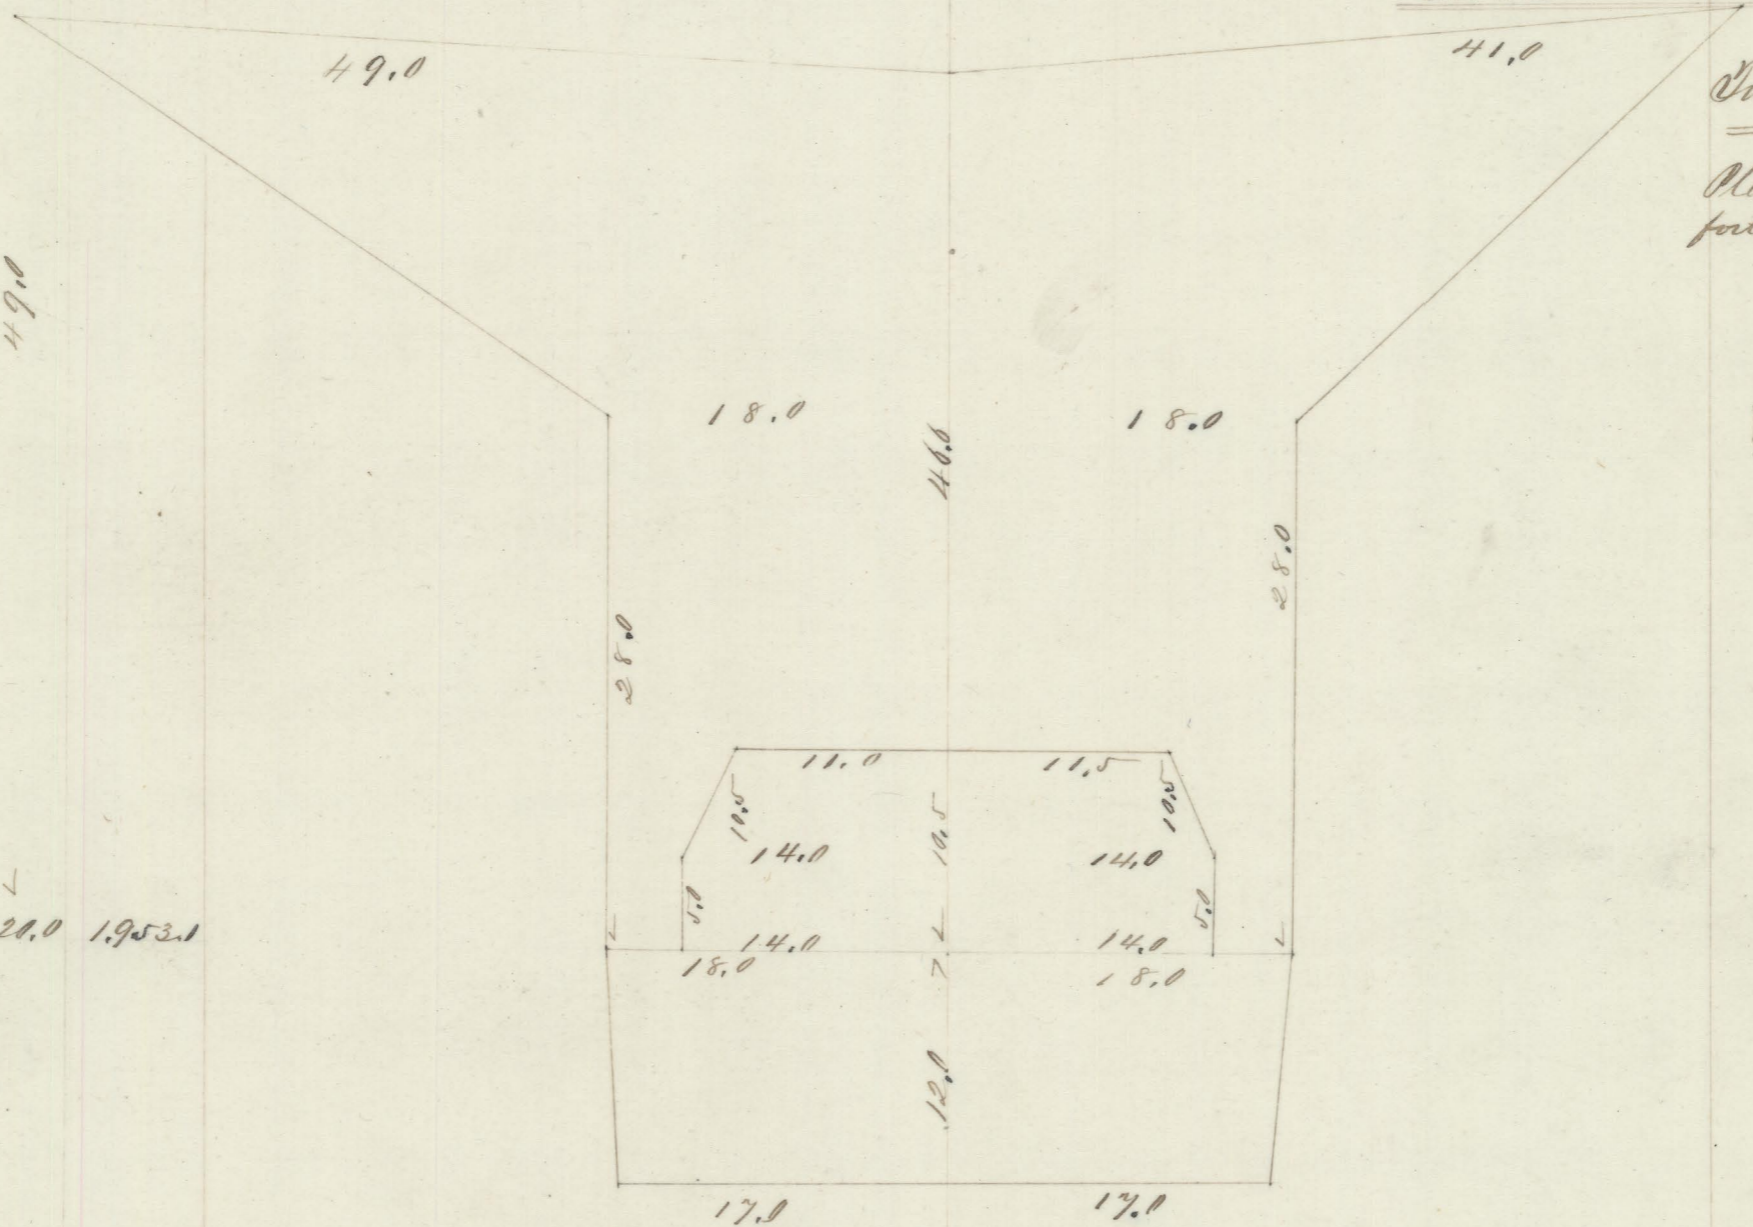

Timber in Tunnel  
= 33,000 ft.  
Plank for top counter  
parts = 12. M. B. M.

1358	19	278.9	420.0	1953.1
------	----	-------	-------	--------