



Section 1st Commencing at Nanticoke Dam
 Wall... 2498... Perches
 Embankment... 2464... cubic yards

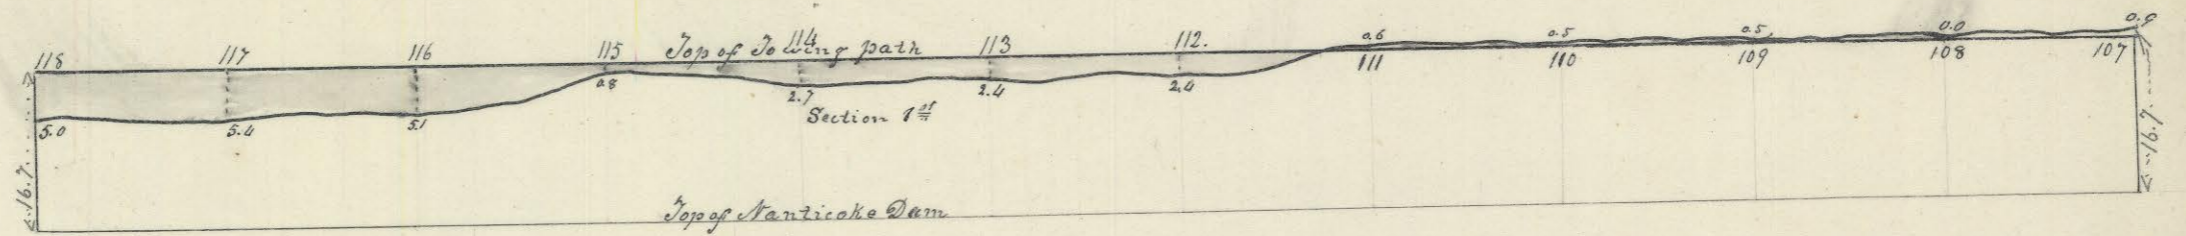

Section 2nd of Towing path
 Wall... 1764... perches
 Embankment... 660... cubic yards

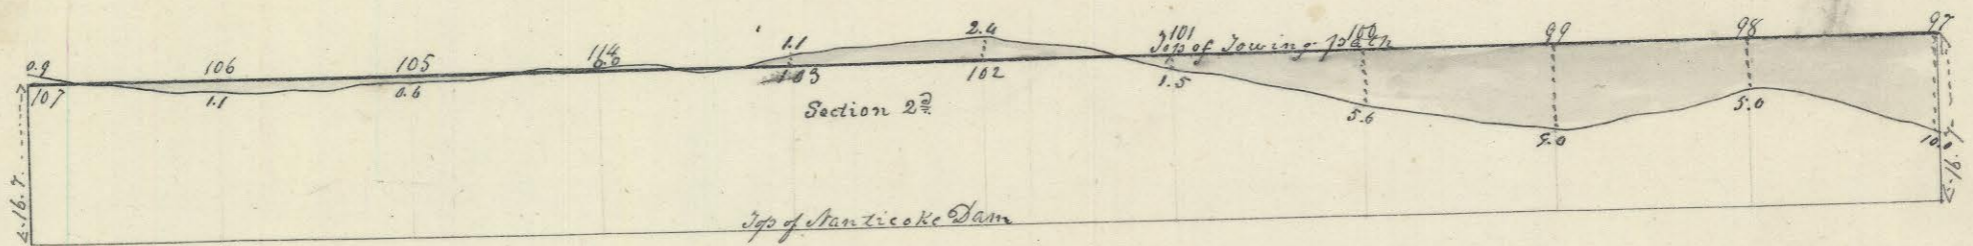

Section 3rd of Do

Wall... 4840... perches
 Timber... 7900... feet
 Embankment... 14,520... cubic yards
 On bridge

