


Section 4th of Towing Path

Wall... 2,200... perches

Timber... 3,000... feet


Embankment... 6,446... cubic yds

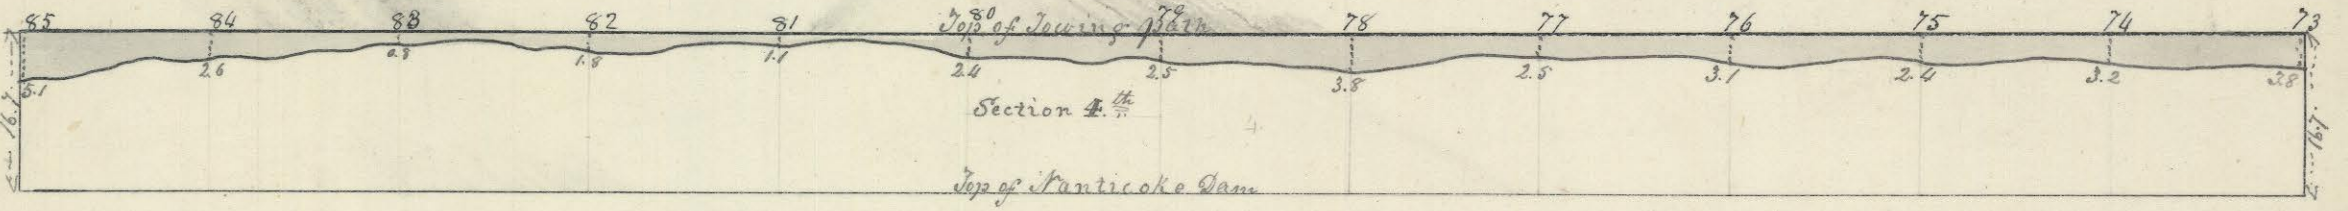

Section 5th of Do

Embankment... 3,000... cubic yds

Timber... 1,400... feet

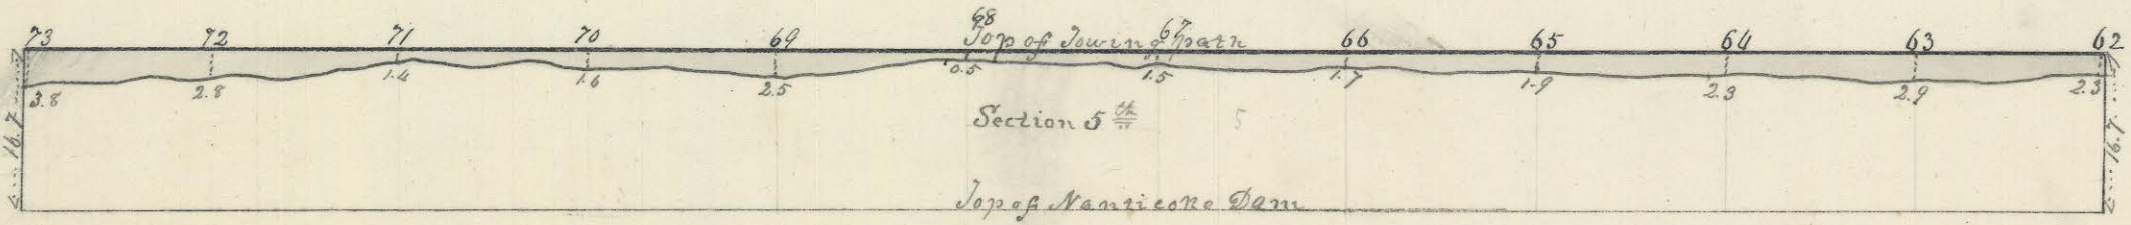

Section 6th of Do

2,400... perches of Stone

Timber... 8,000... feet

Embankment 21,544

One Bridge

