


Section 10<sup>th</sup> of towing path  
 Rock Excavation... 1,378... cubic yds  
 Embankment... 2,900... cubic yds

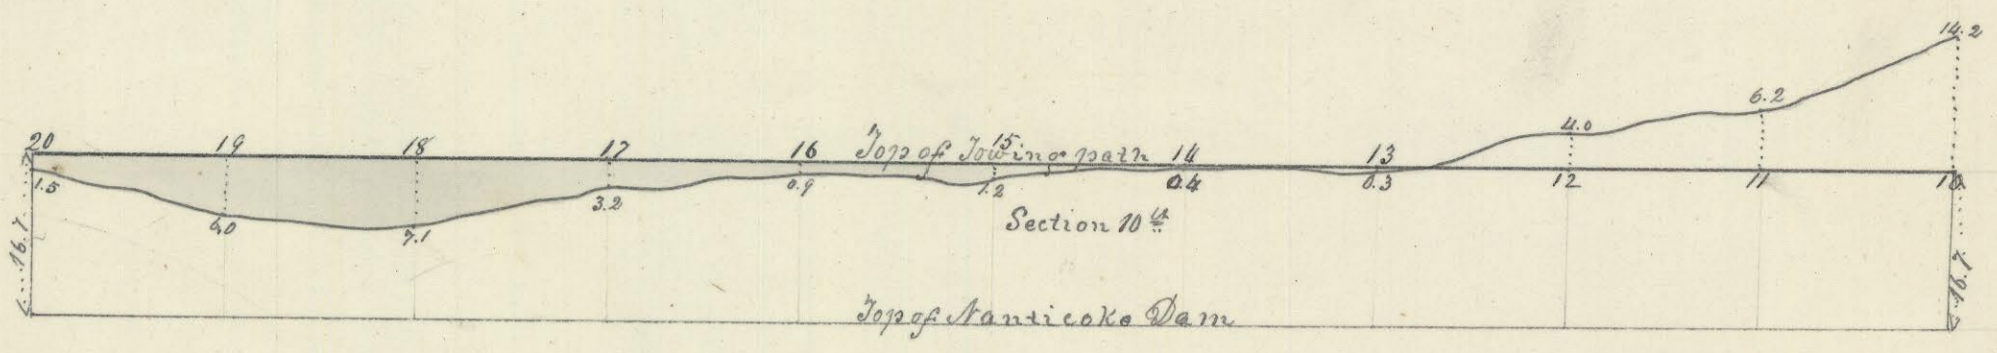

Section 11<sup>th</sup> of D<sup>e</sup>  
 Rock Excavation... 1,561... cubic yds  
 Embankment... 3,960... cubic yds  
 Two Small Bridges

