
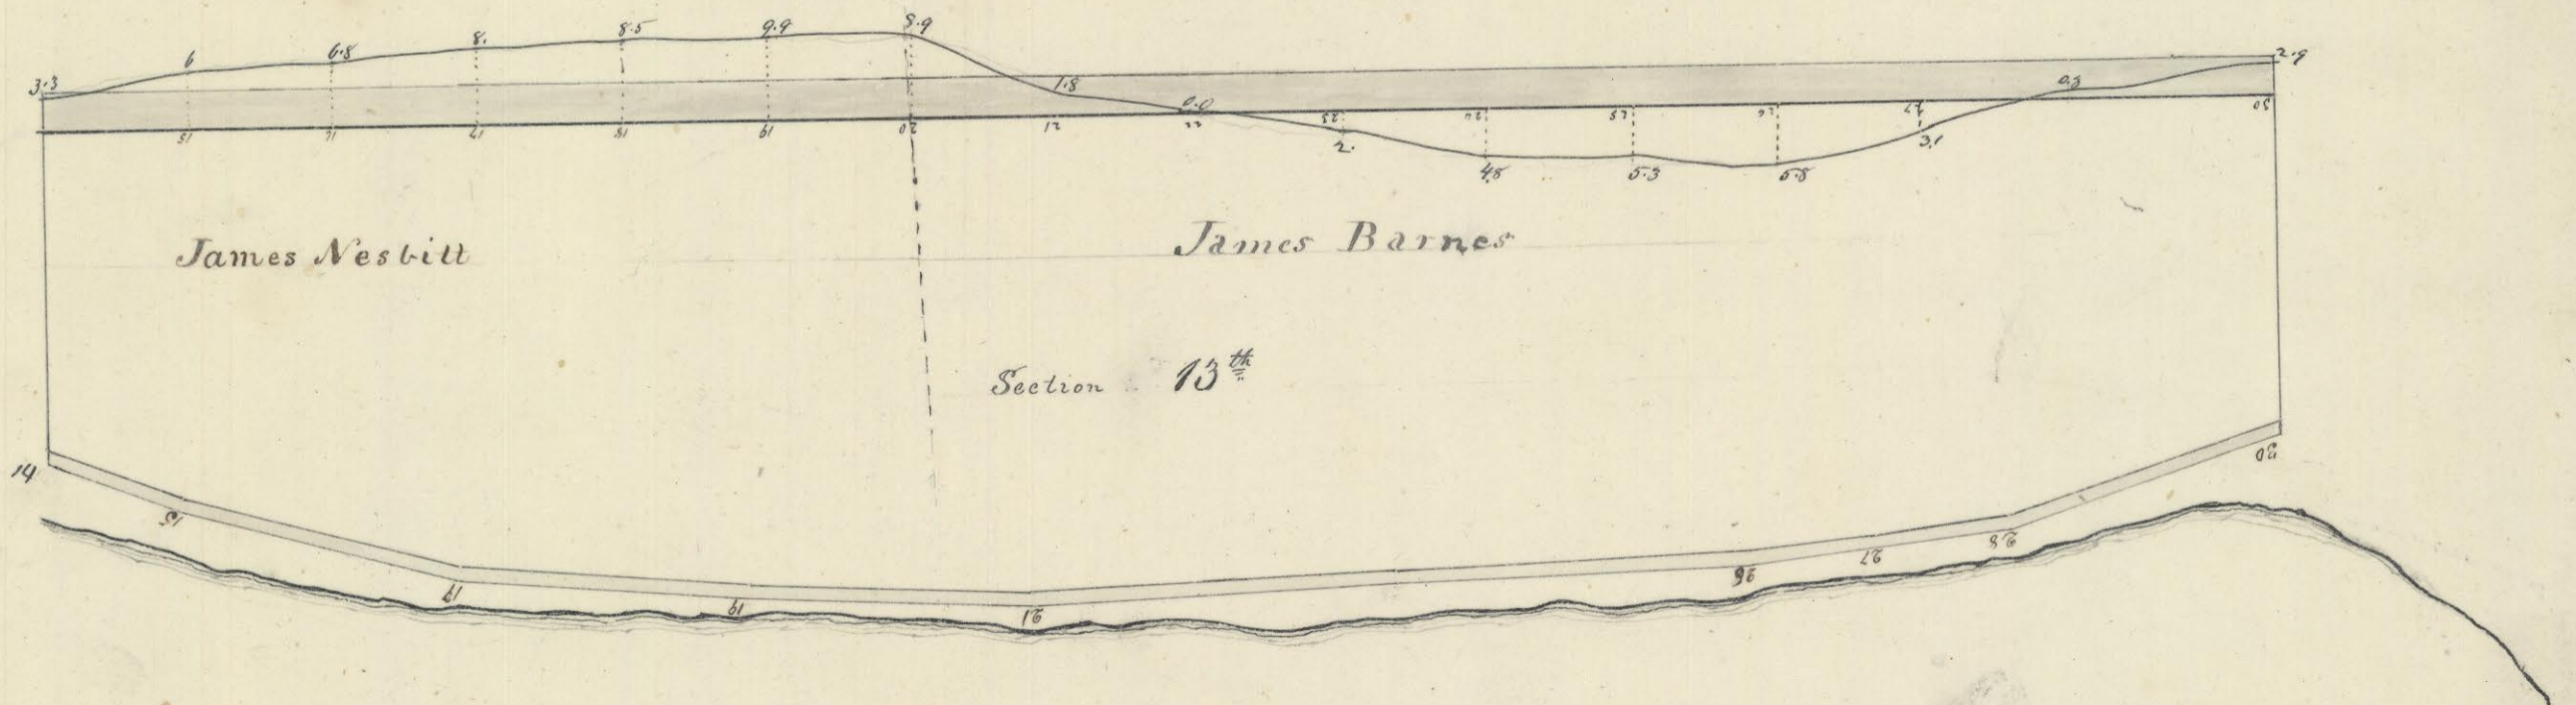


Section 12th for a Canal
 Excavation 2,700... cubic yds
 Rock 32... 1,800... D₂... D₂
 Embankment 13,184... D₂... D₂
 Wall ... 4,738... perches

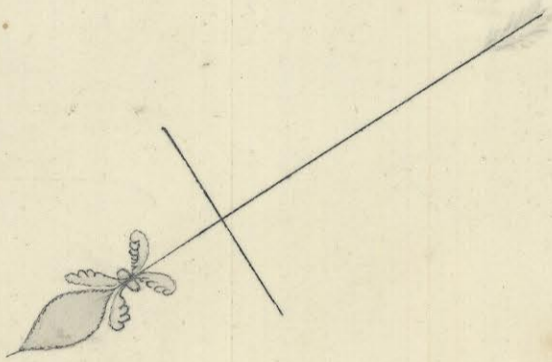

Section 13th
 Excavⁿ 13,314... cubic yds
 Rock 32... 1,115... D₂... D₂
 Emb^t 22,200... D₂... D₂
 Wall ... 2,400... perches
 On Bridge