


Section 14<sup>th</sup>  
 Excav... 6,518... cubic yds  
 D<sub>2</sub>... 2,700... D<sub>2</sub>... D<sub>2</sub>  
 Embank... 500... D<sub>2</sub>... D<sub>2</sub>  
 Clearing the channel of Tobias Creek  
 Lock lift 8 feet

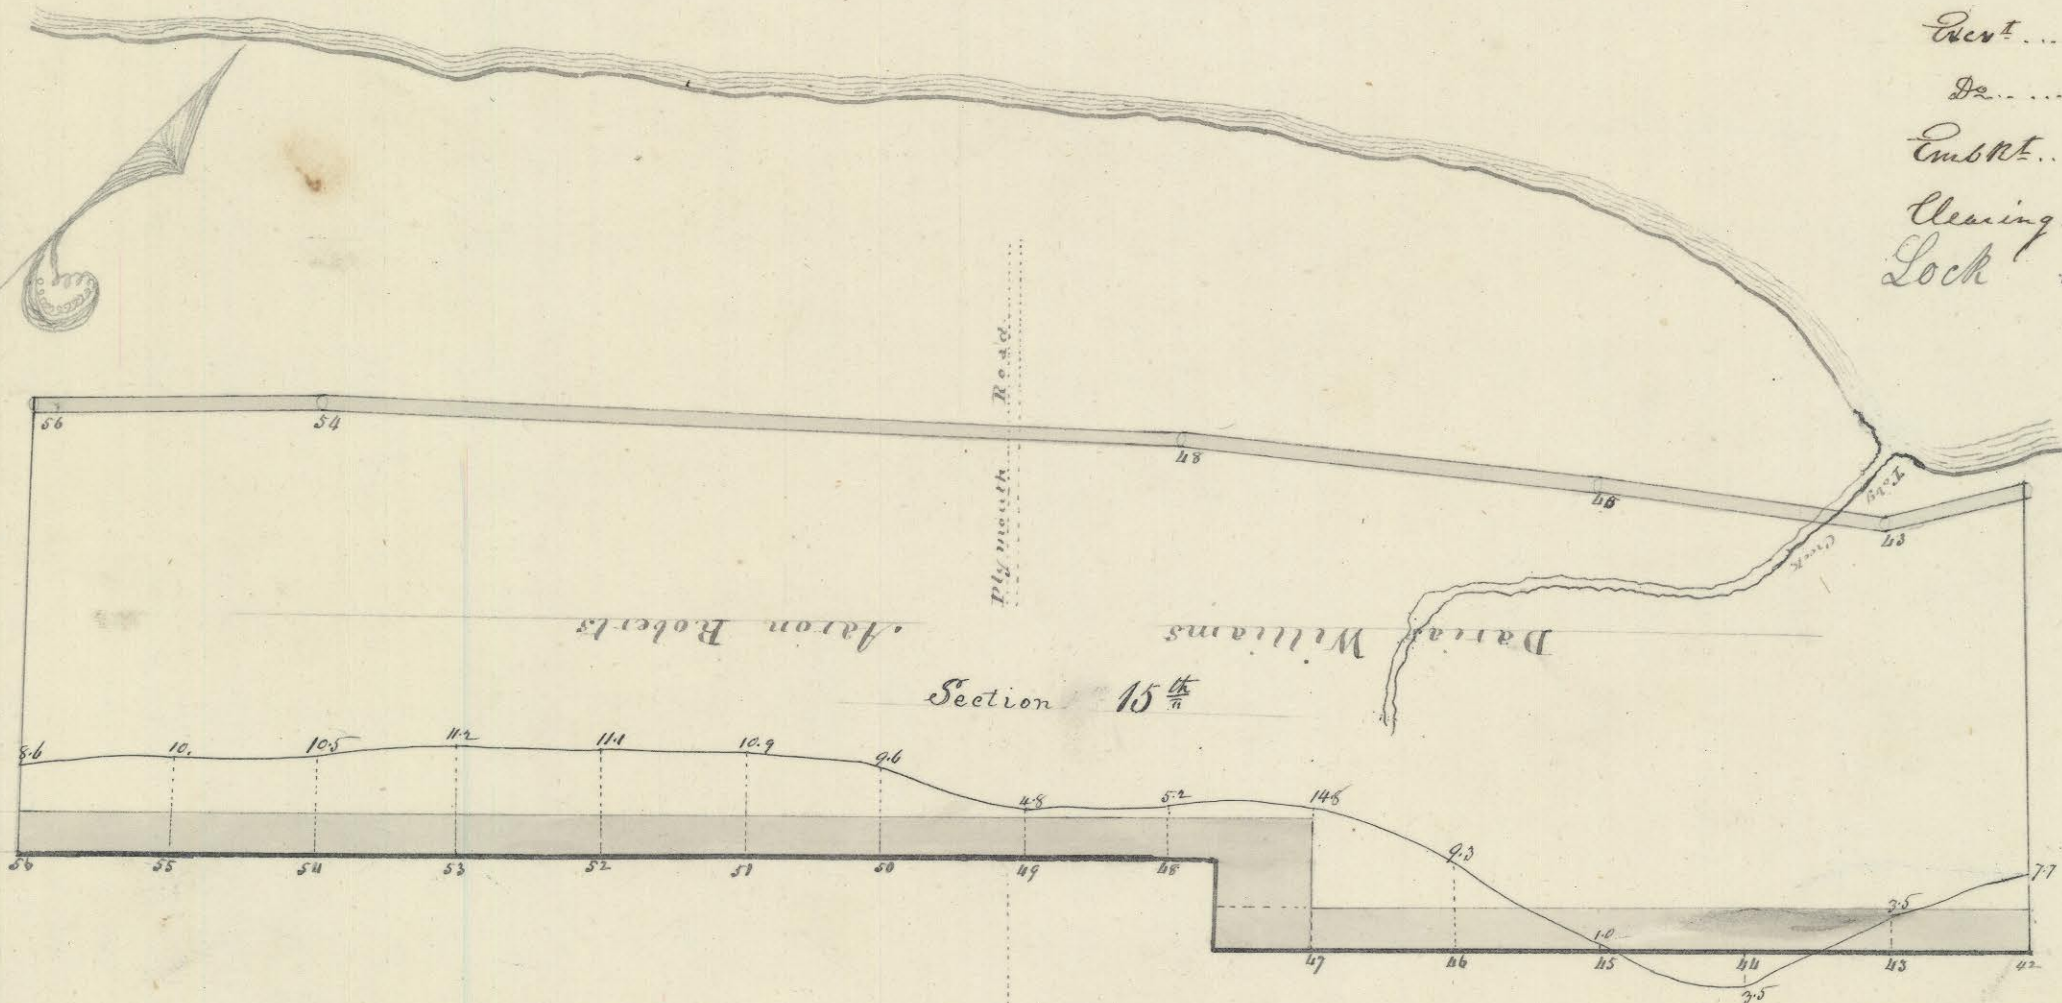

Section 15<sup>th</sup>  
 Excav... 16,729... cubic yds  
 Embank... 11,100... D<sub>2</sub>... D<sub>2</sub>  
 Road Bridge & Farm Bridge  
 Lock lift 9.4 feet  
 An Aqueduct over Tobias Creek. 900 feet of work  
 100 linear feet of trunk. Apron. & securing foundation