


Section 18th
 Excavt... 16,566... cubic yds
 Embt... 3,000... Do... Do
 2 Bridges & Small Culverts
 Lock

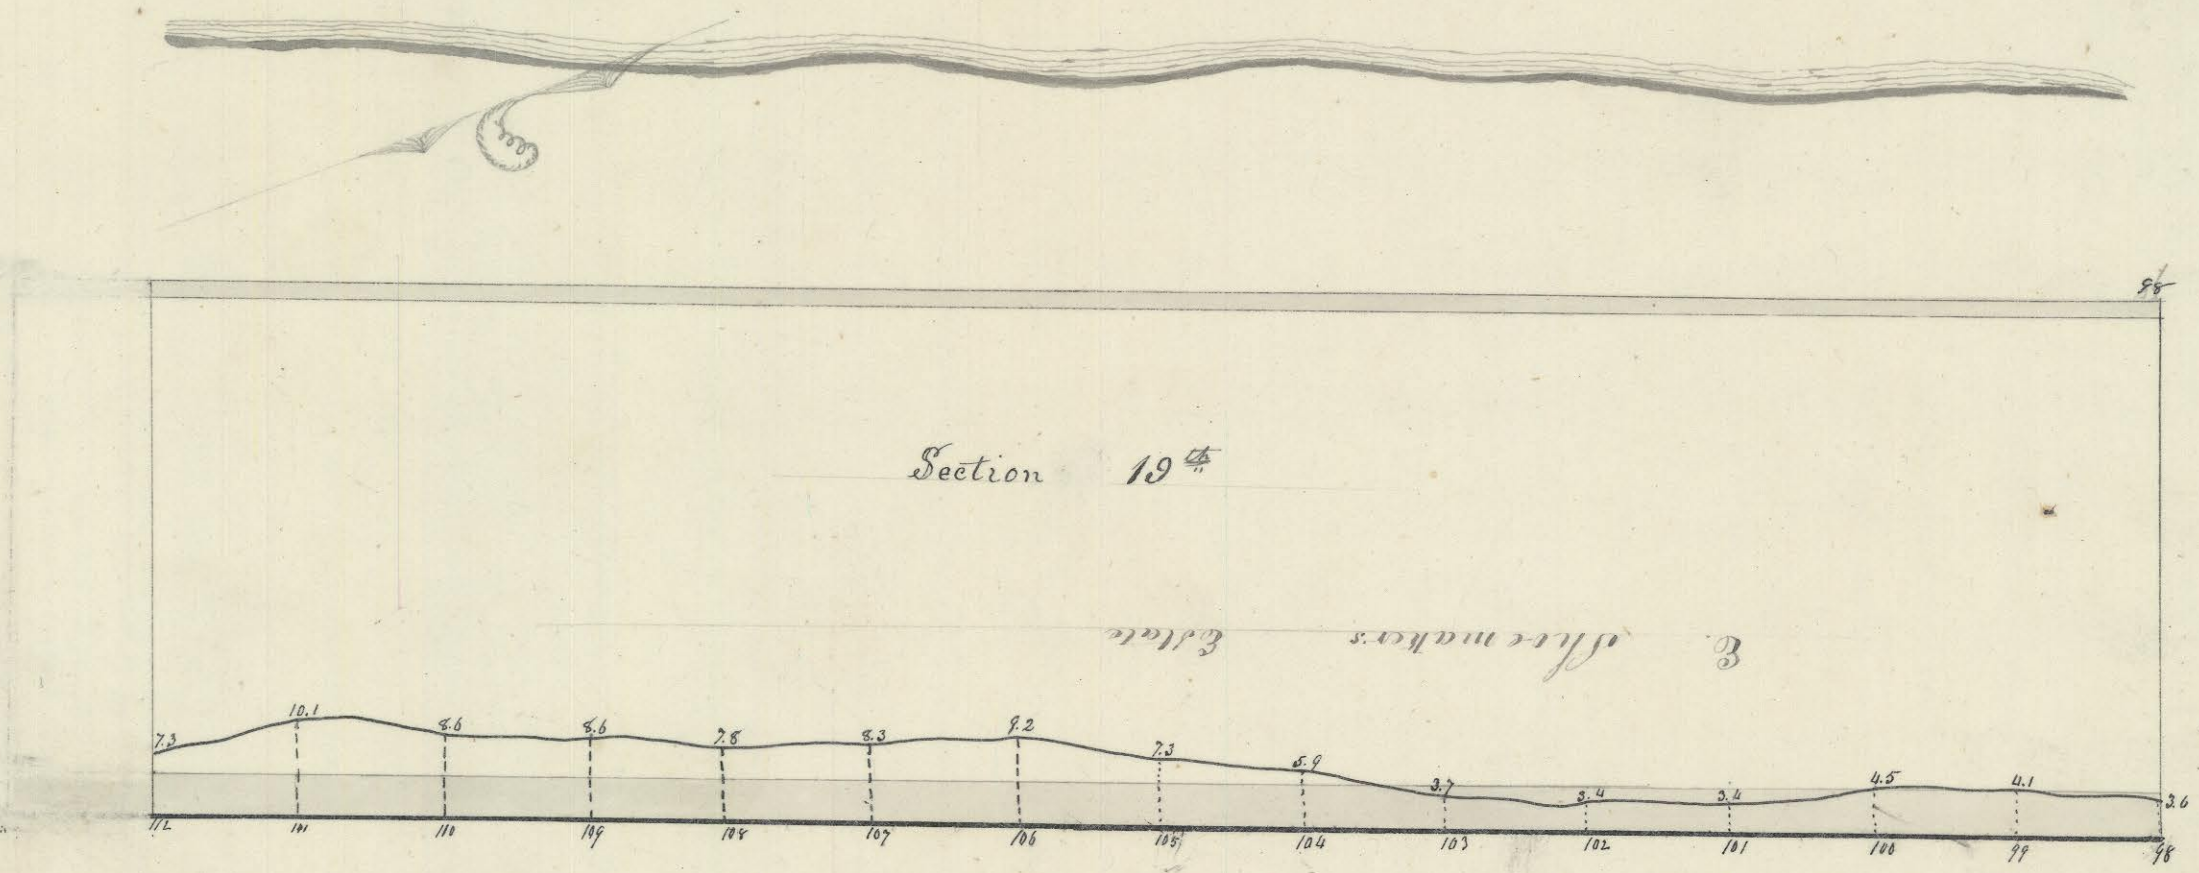

Section 19th
 Excavt... 19,338... cubic yds
 Embt... 1,200... Do... Do
 One Bridge