


Section 20<sup>th</sup>  
 Exent... 13.728... cut... 4<sup>th</sup>  
 Emb't... 1.500... D<sup>2</sup>... D<sup>2</sup>  
 One Bridge

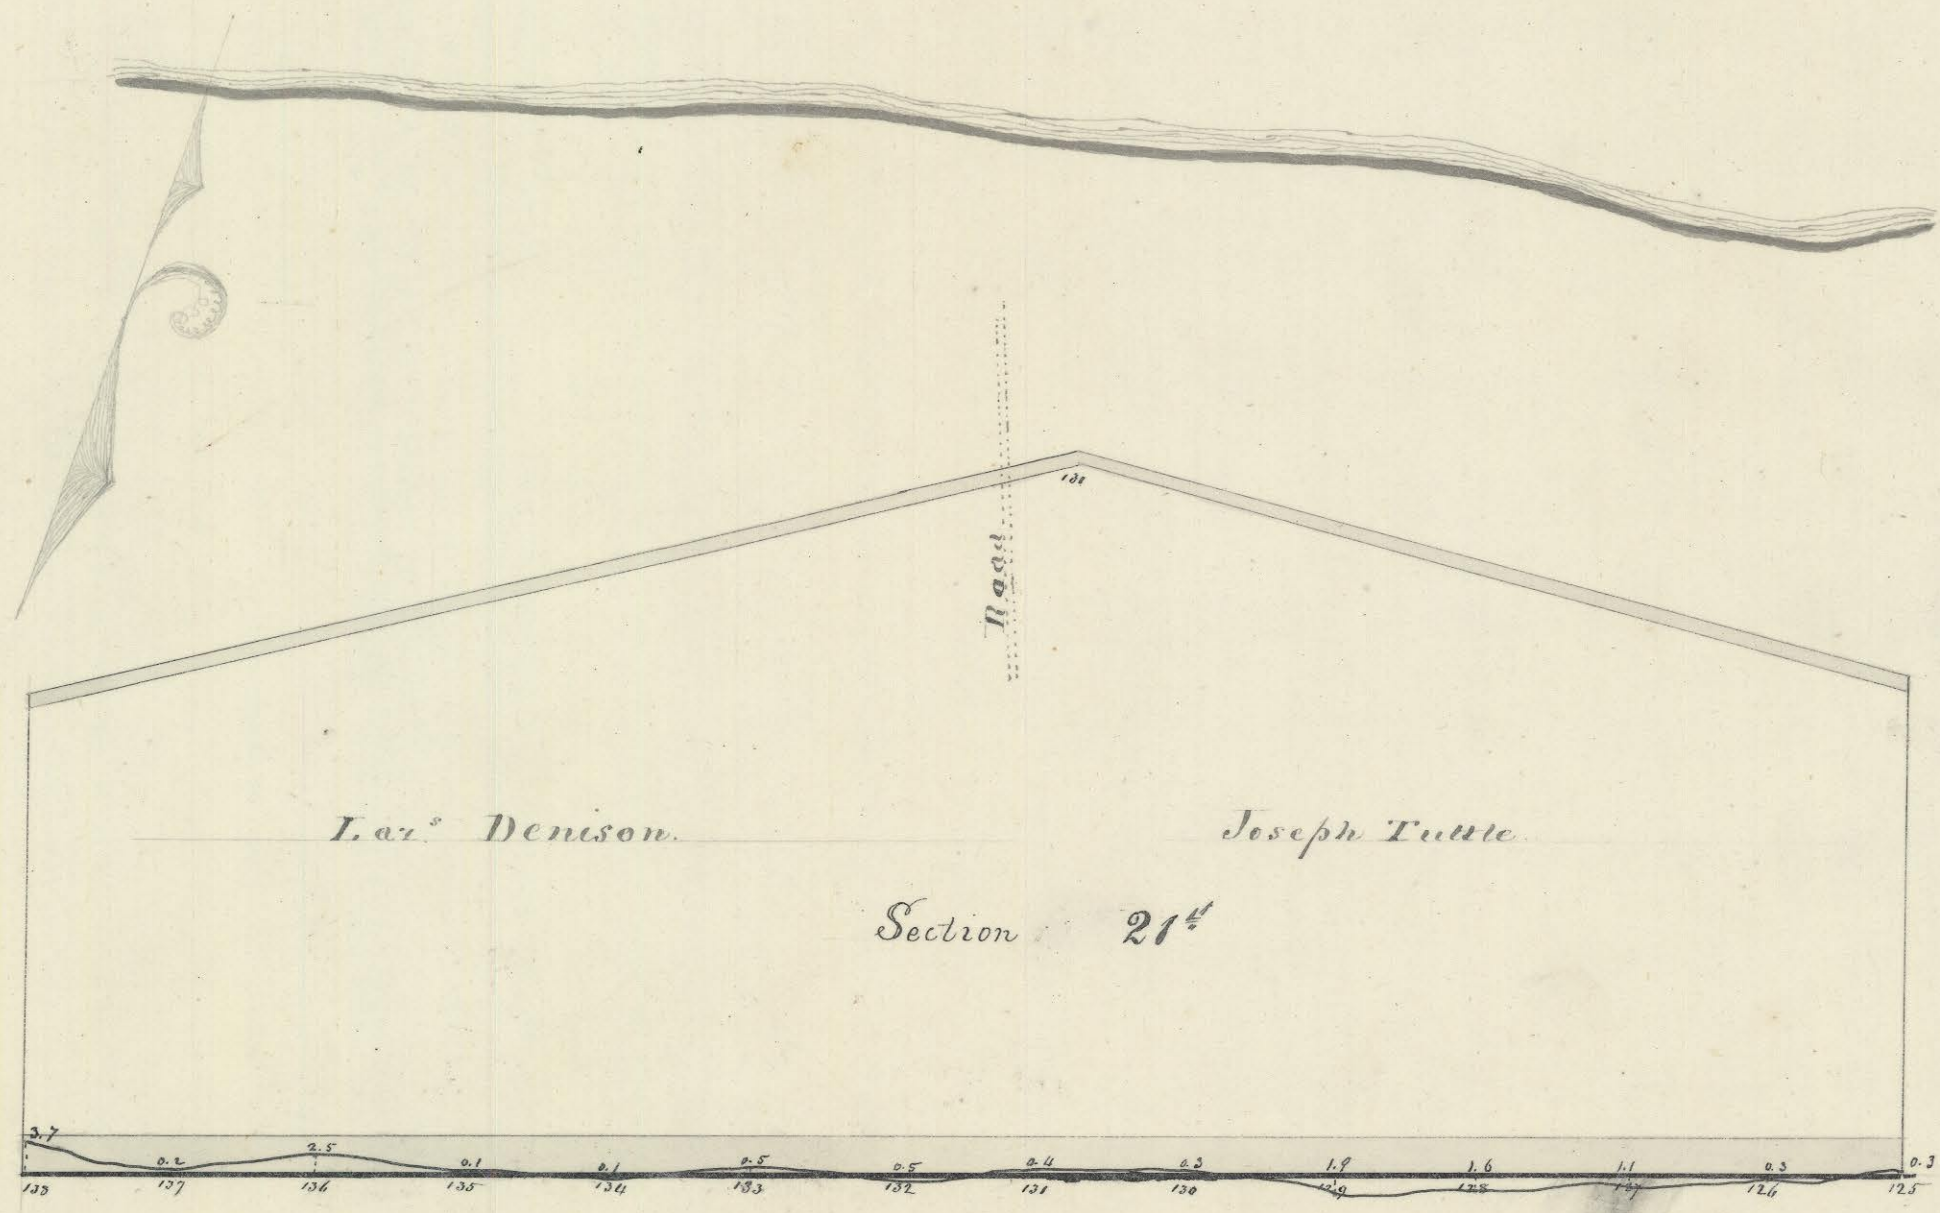

Section 21<sup>st</sup>  
 Exent... 3.630... cut... 4<sup>th</sup>  
 Emb't... 13.398... D<sup>2</sup>... D<sup>2</sup>  
 Emb't... 4.000... D<sup>2</sup>... D<sup>2</sup>  
 3. Farm Bridges