


Section 24th
 Excavt... 15,746... cub yds
 Embt... 2,100... Do... Do
 One Bridge

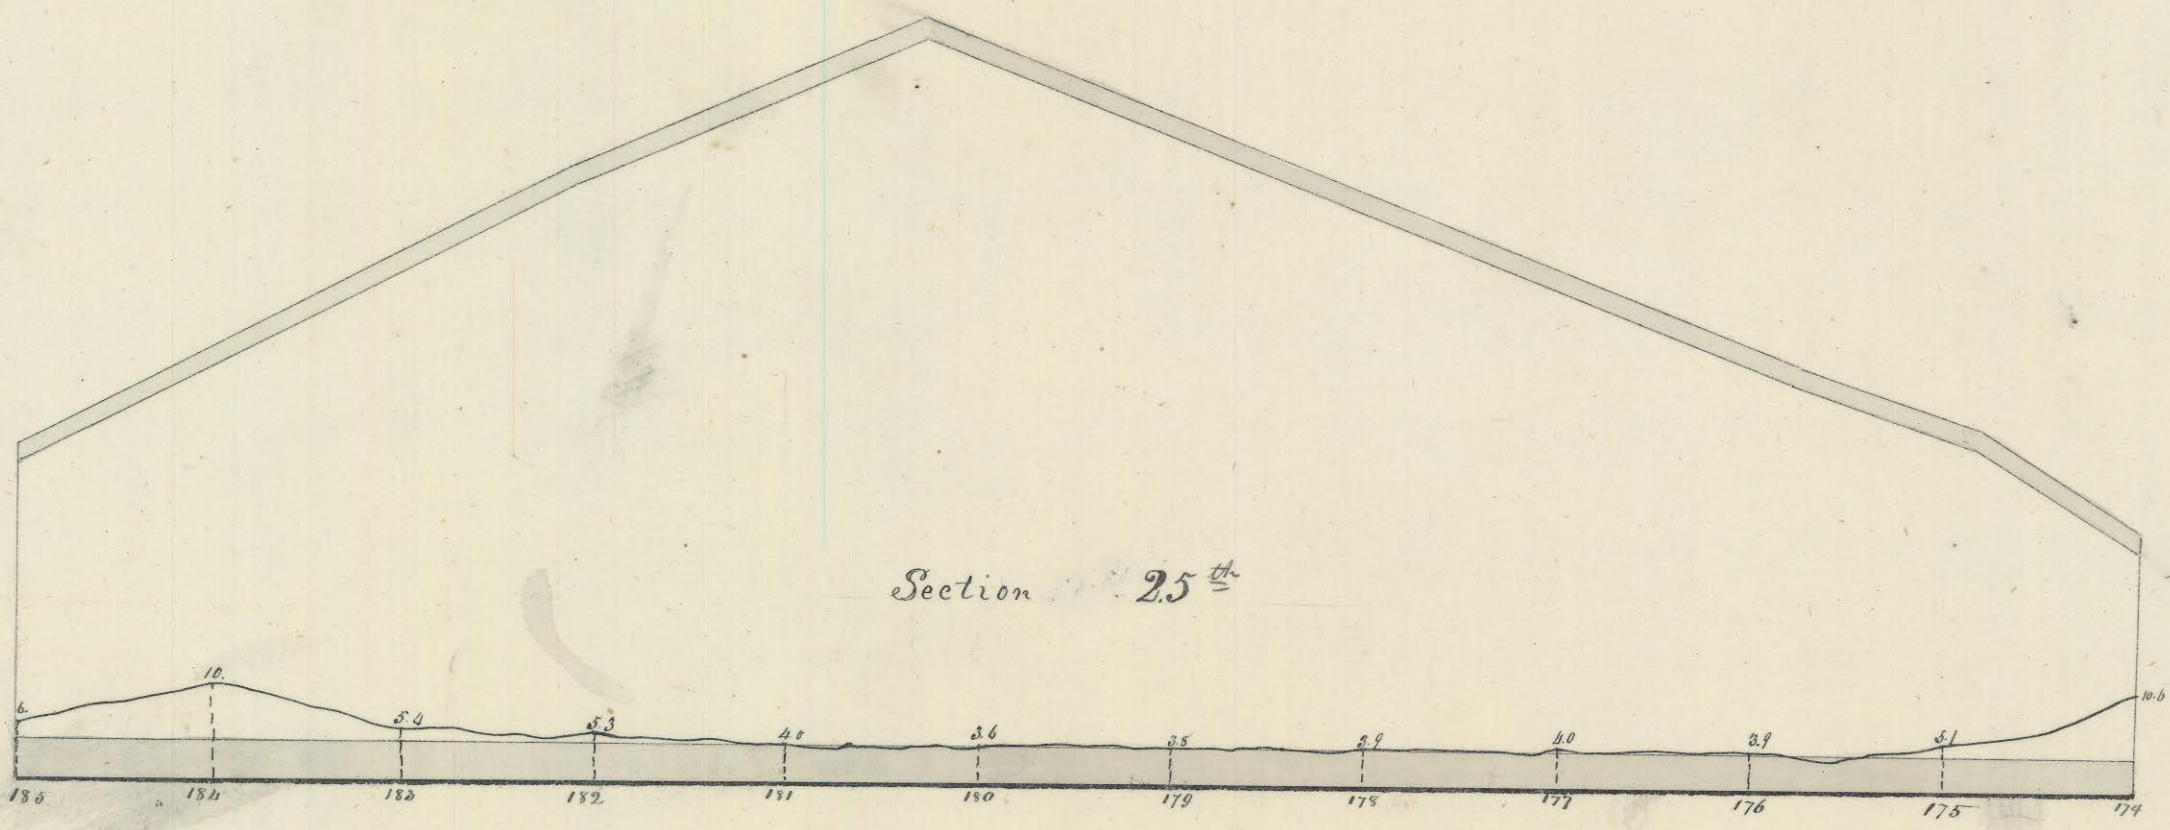

Section 25th
 Excavt... 38,720... cubic yds
 Embt... 500... Do... Do
 One Road & On farm Bridge
 & Waste Weir