


Section 28th
 Excavt... 11,088... cubic yds
 Embt... 2,000... ft... ft
 On Bridge

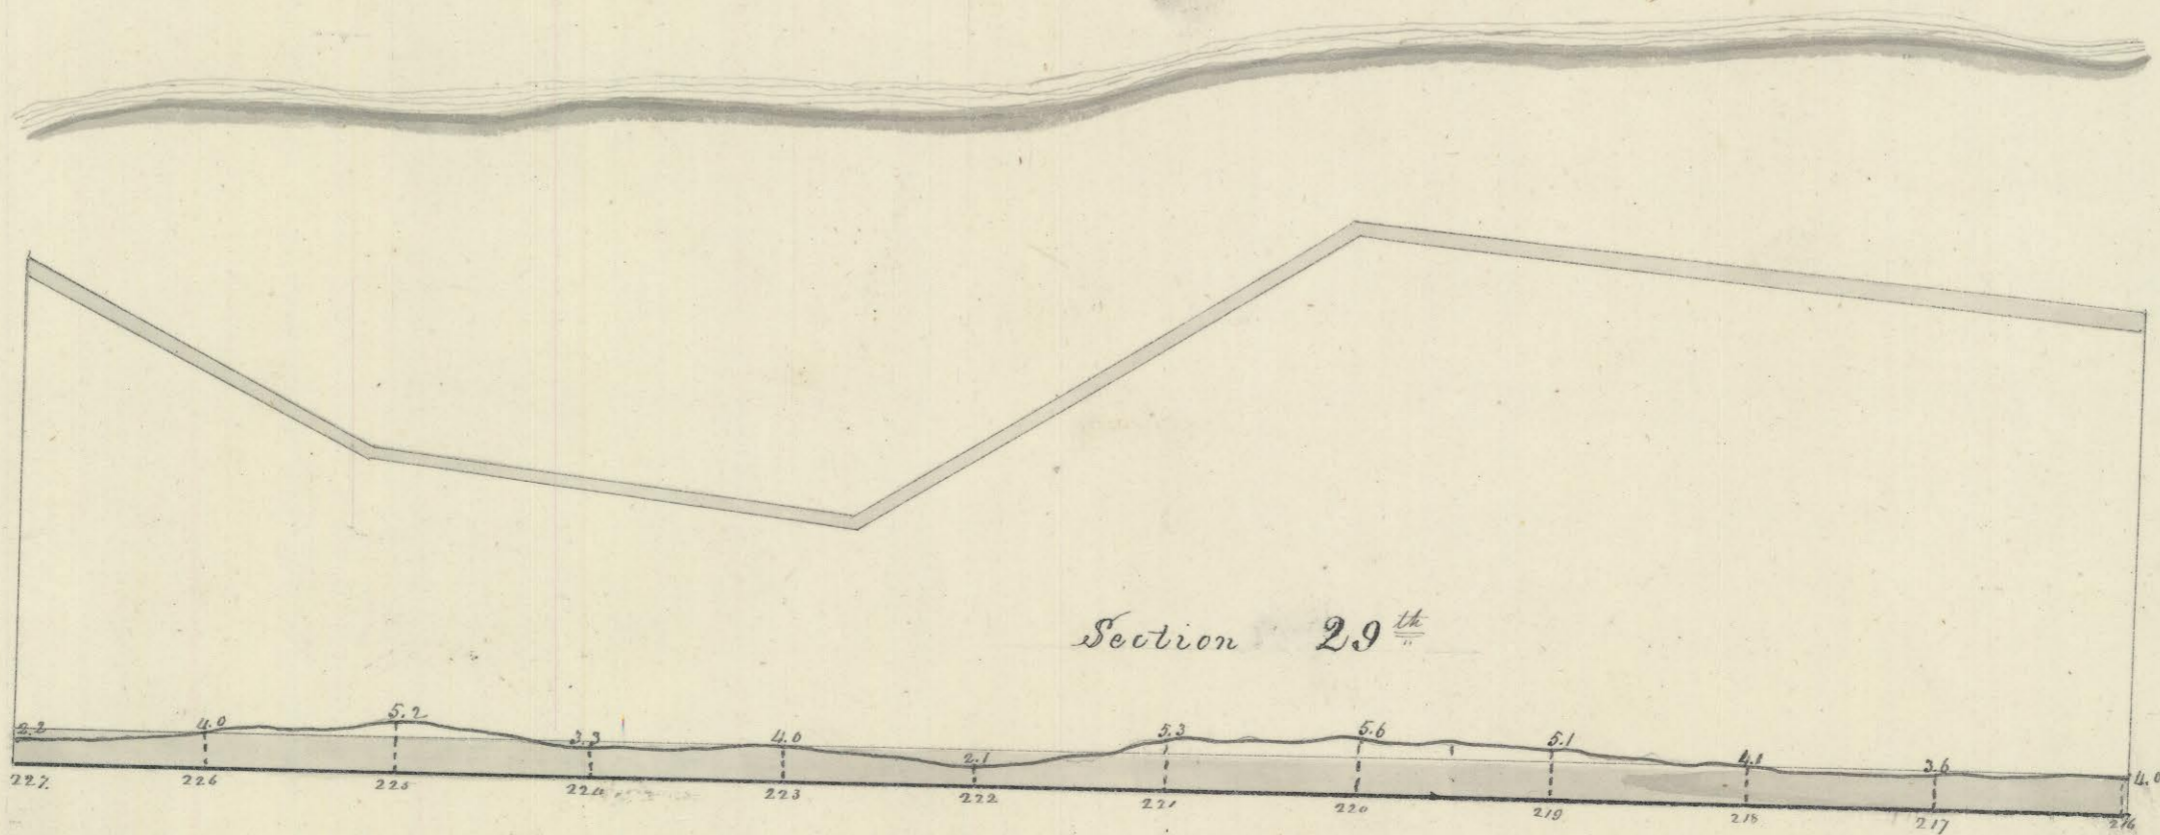

Section 29th
 Excavt... 10,971... cubic yds
 Embt... 5,480... ft... ft
 On Bridge