


Section 30th

Section 30th
 Excav... 1980... cubic yds
 Emb... 6660... Do... Do
 On Road on Farm Bridge

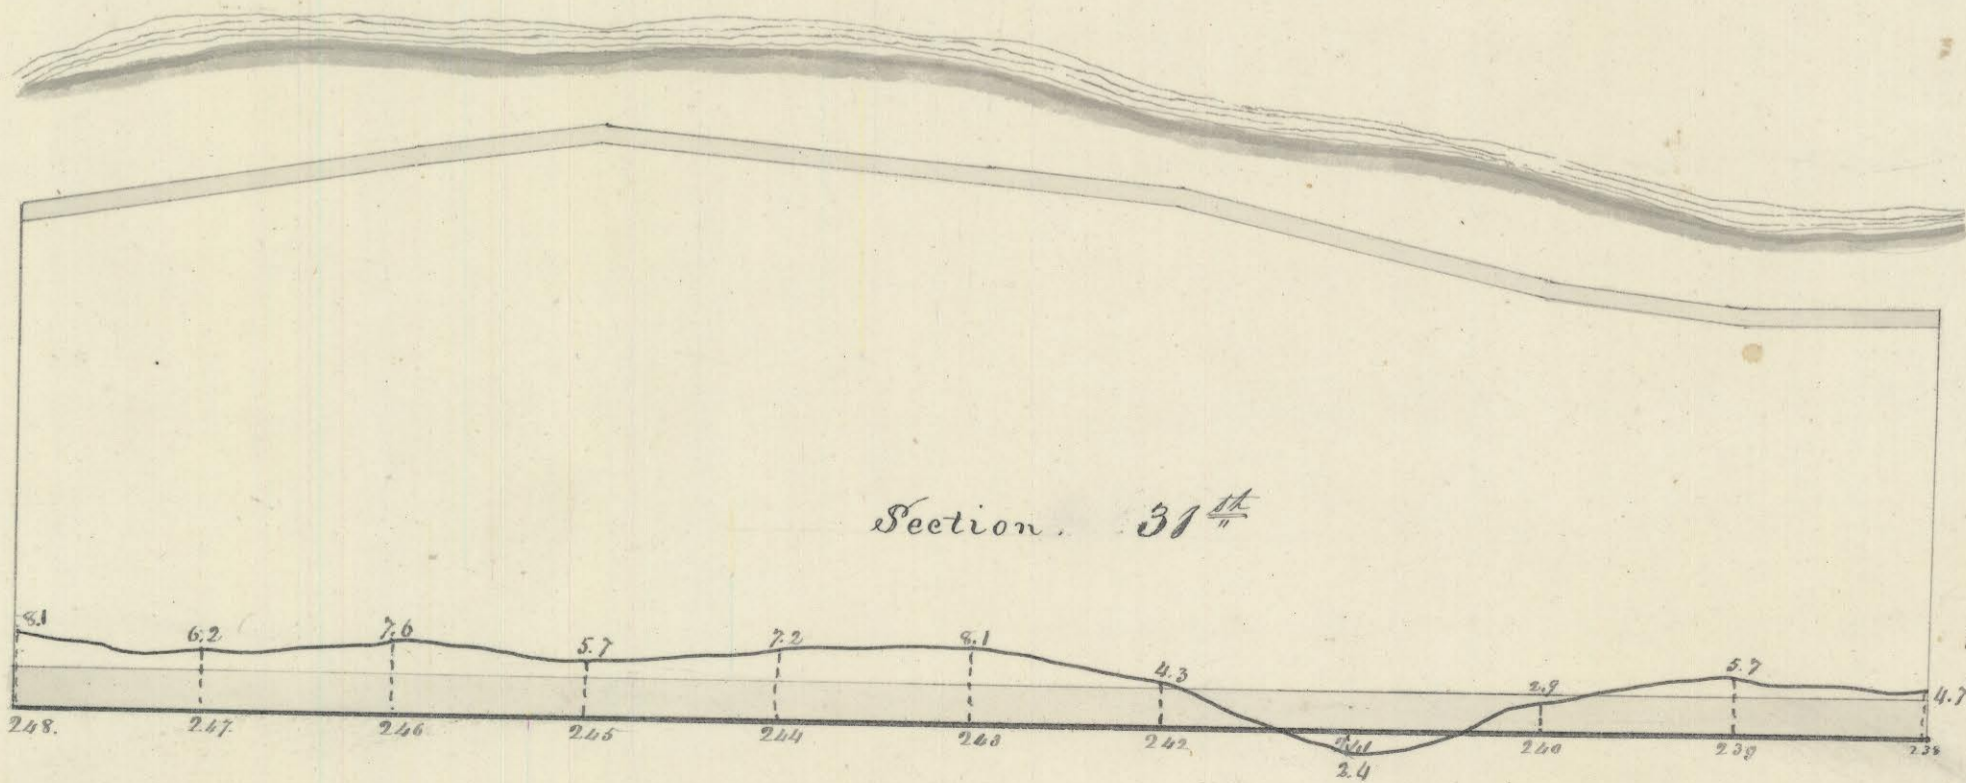

Section 31st

Section 31st
 Excav... 26400... cubic yds
 Rock Excav... 8800... cubic yds
 Reforming Turnpike