


Section 36<sup>th</sup>

Section 36<sup>th</sup>  
 Excavt.: 31,900... cubic yds  
 Embt. 3,000... D<sup>o</sup> D<sup>o</sup>  
 On Bridge.

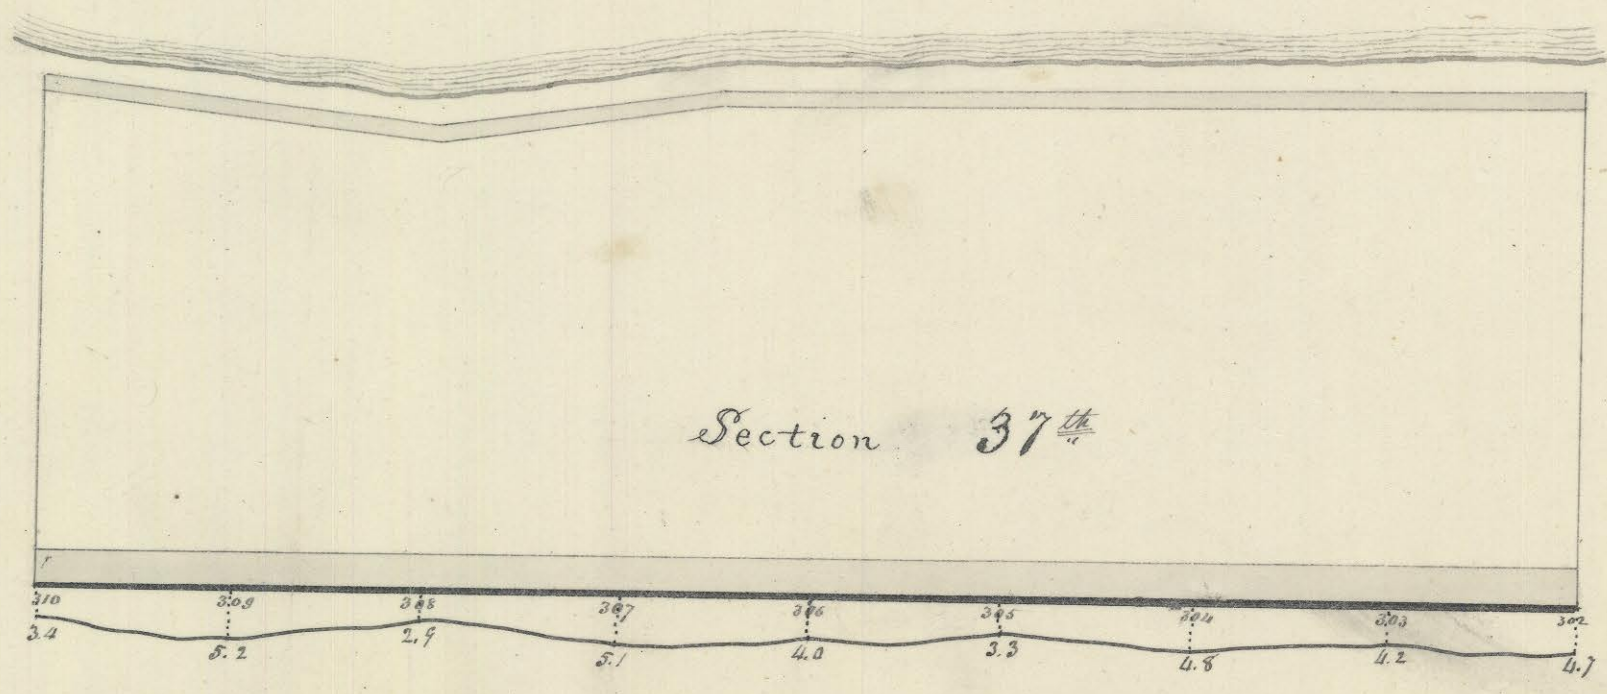

Section 37<sup>th</sup>

Section 37<sup>th</sup>  
 Excavt. from rock... 3,000... cubic yds  
 Embt. 9,576... D<sup>o</sup> D<sup>o</sup>  
 Wall... 7,888... paces

*Handwritten notes at the bottom of the page, possibly including a date or reference number.*