


1740

Jonathan Conrad.

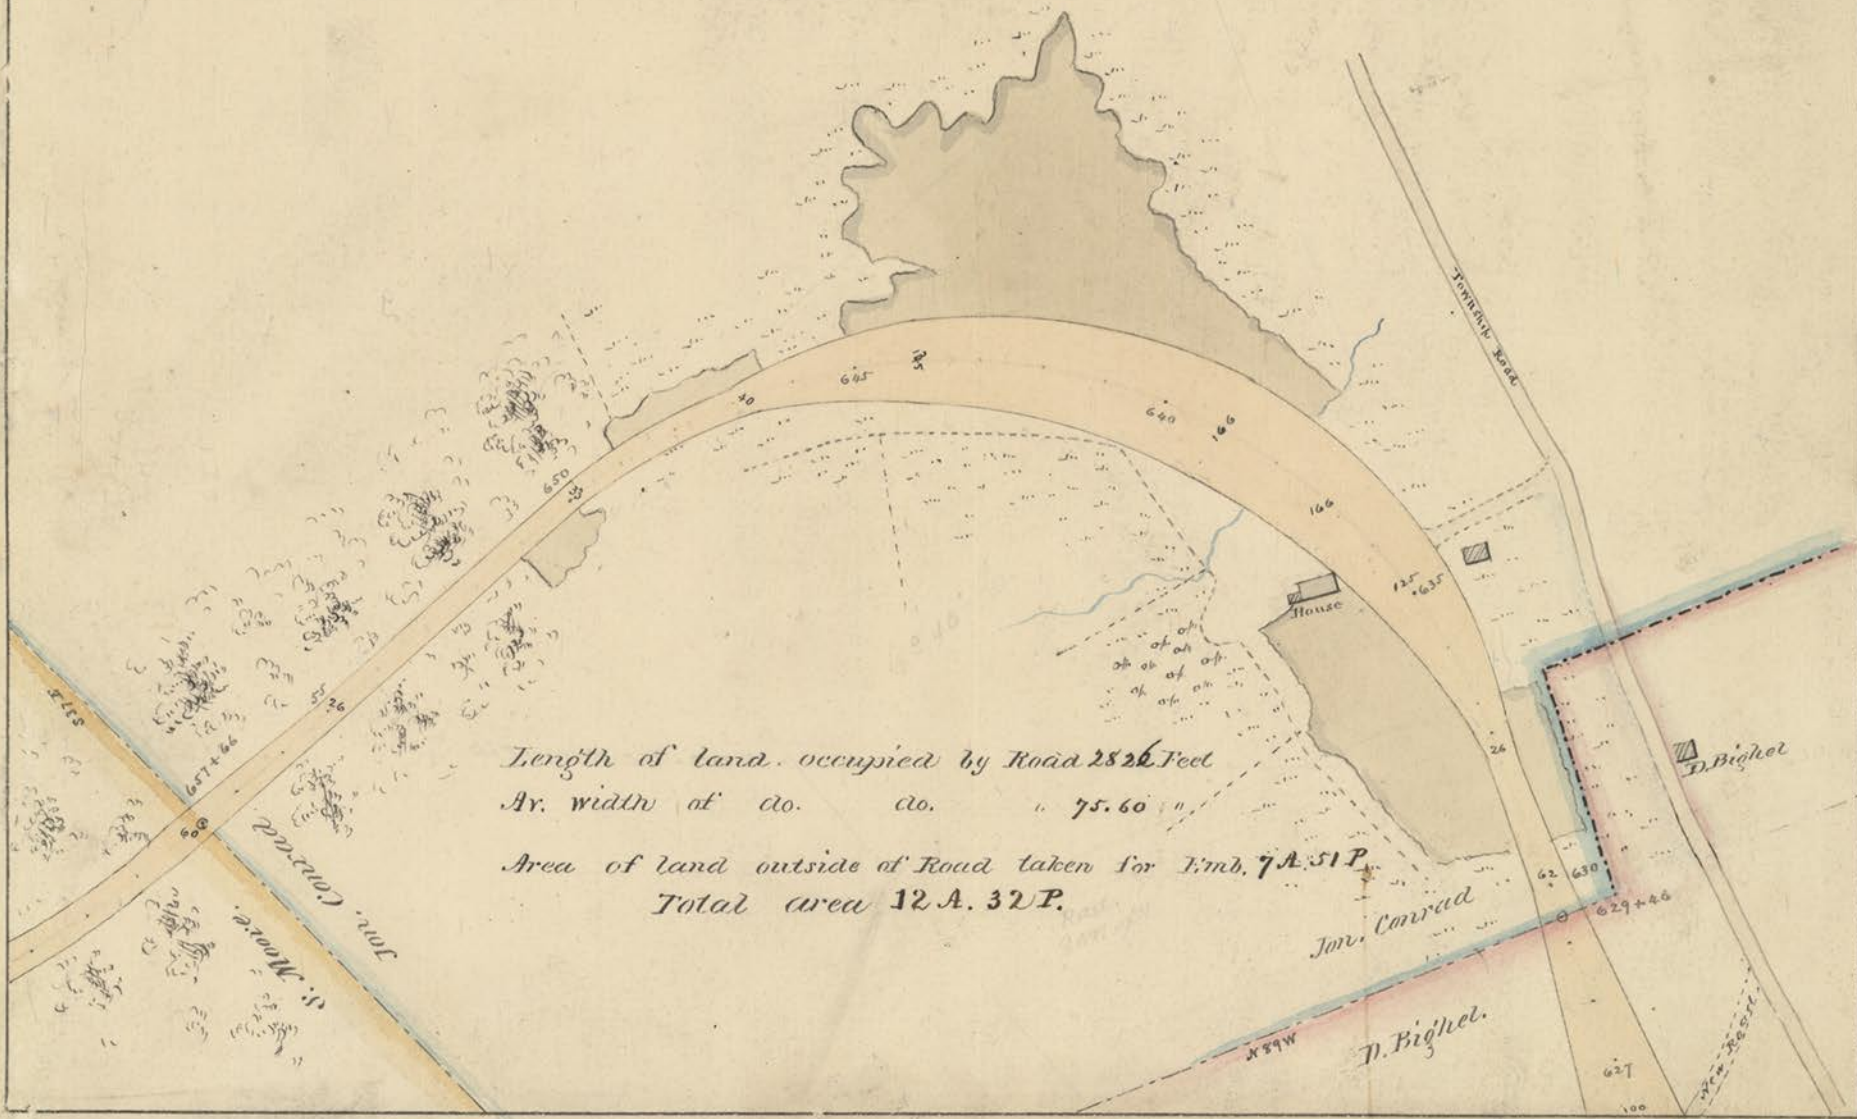

Length of land occupied by Road 2826 Feet  
 Av. width of do. do. " 75.60 "

 Total area 12 A. 32 P.

Jon. Conrad

D. Bighel

D. Bighel

Jon. Conrad

S. Moore

N 89 W

627

100

62

630

629 + 46

26

125

635

House

166

640

50

645

40

650

655

