


Land surveyed to L. Wetmore Esq^r

Page 409

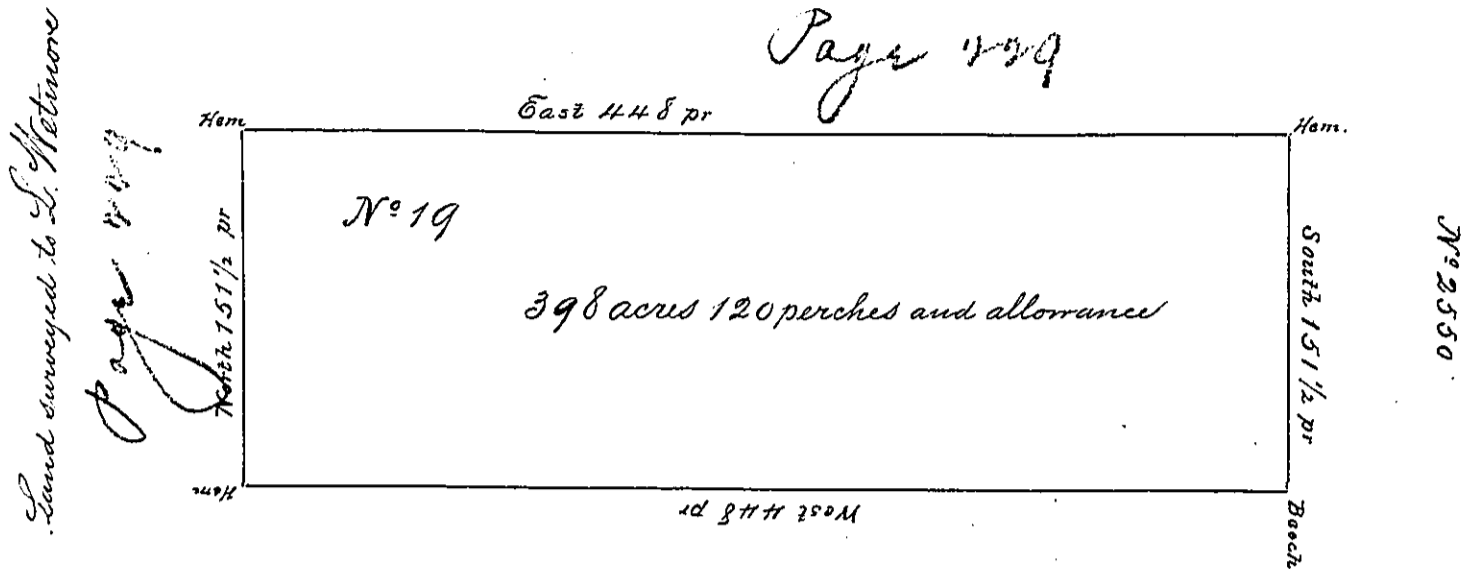

Land surveyed to L. Wetmore Esq^r

In pursuance of a warrant granted to Lansing Wetmore and Benjamin Bartholomew dated July 23. 1836 No. nineteen and to me directed I have surveyed three hundred and ninety eight acres one hundred and twenty perches of land and allowance in Hamilton township McKean County as per above draft surveyed according to law Oct. 6. 1836.

Niram Payne
Deputy Surveyor
of McKean County

To John Taylor Esq^r
Surveyor Genl.

IN TESTIMONY that the above is a copy of the original remaining on file in the Department of Internal Affairs of Pennsylvania, made conformably to an Act of Assembly approved the 16th day of February, 1833. I have hereunto set my Hand and caused the Seal of said Department to be affixed at Harrisburg, this

Seventh day of January 1896.

James W. Hatto
Secretary of Internal Affairs.