


C 59-261

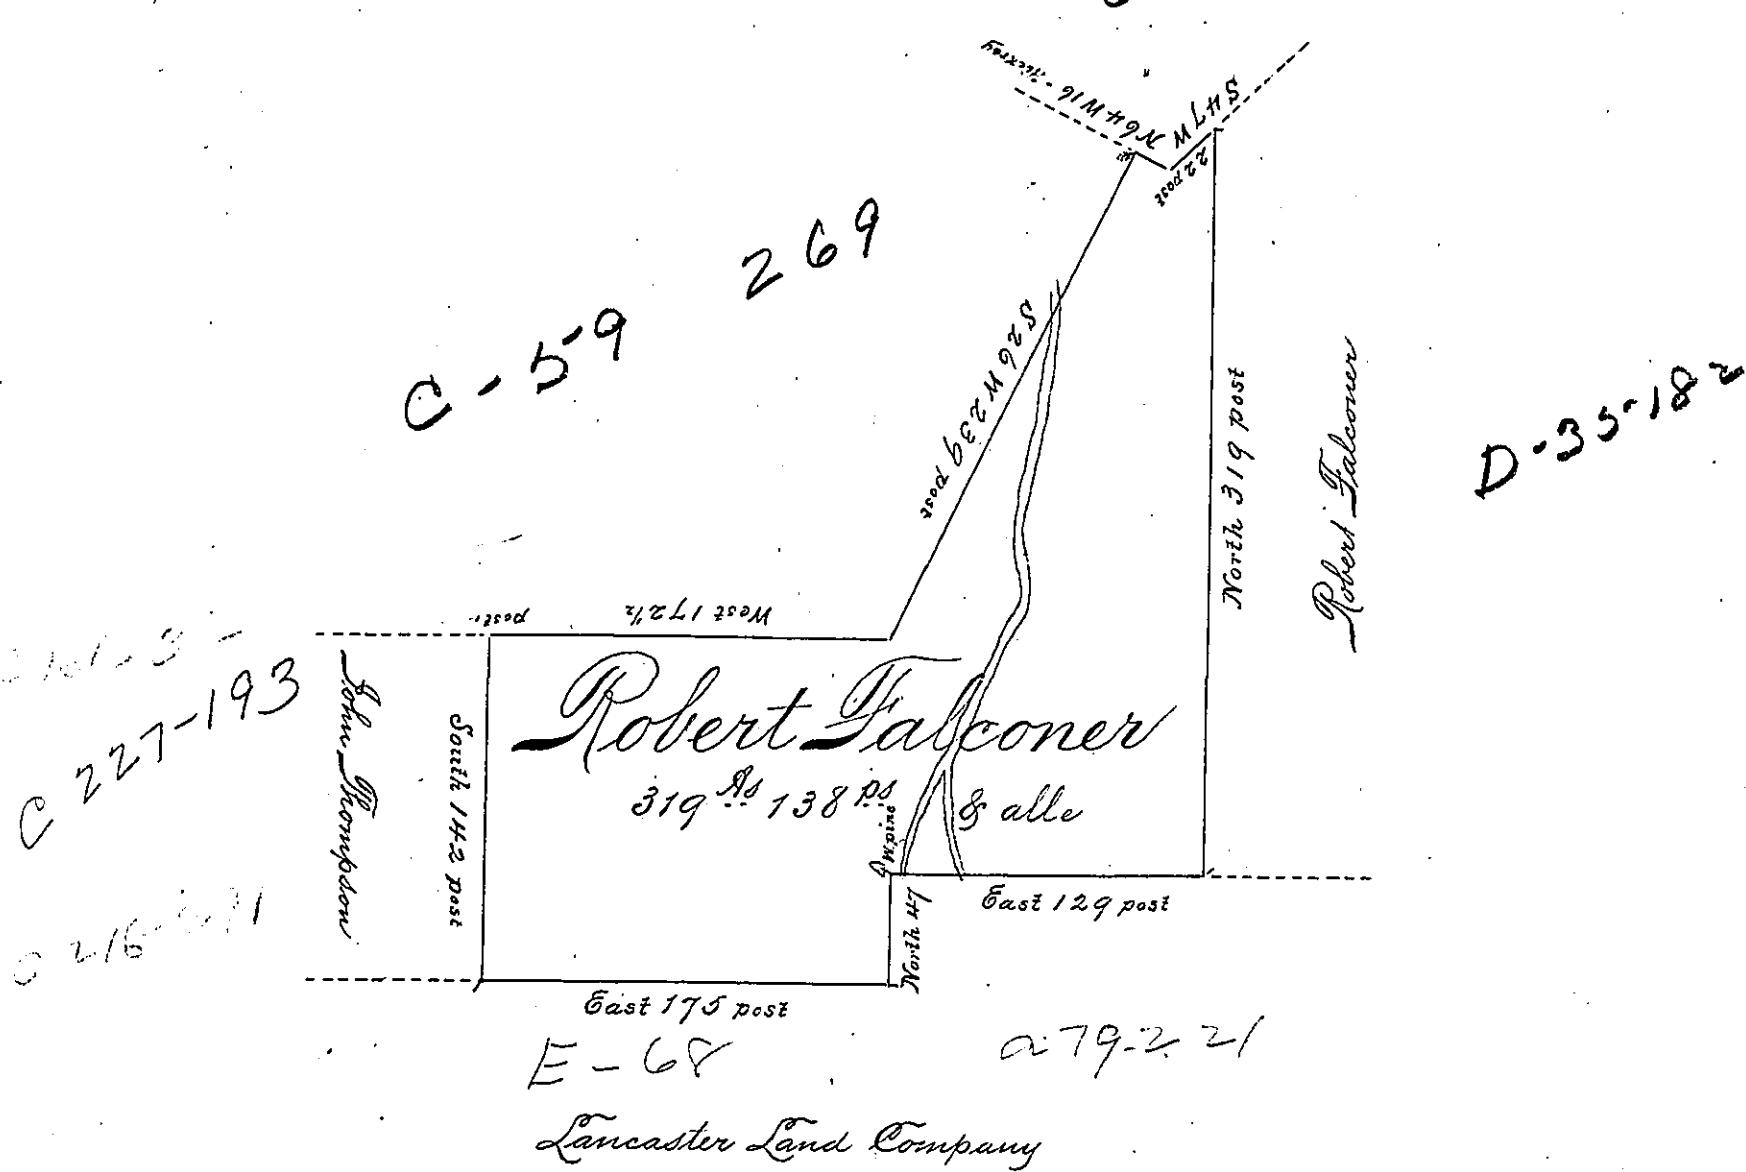

Draft of a tract of Land situate in Limestone Township Warren County South East of the Allegheny River adjoining Land on the West Surveyed on Warren to John Thompson on the North Vacant Land and Land claimed by Jesse & David Forster on the East Land Surveyed to Robert Falconer on the South Lancaster L Company Surveyed 10th April A.D. 1833 Containing three hundred Nineteen Acres one hundred thirty eight perches & allowance Surveyed on Warren Granted to Robert Falconer for three hundred acres Dated 4th March A.D. 1833

Jacob Spangler Esq: } John Andrews D.S.
Surveyor General } Warren County

IN TESTIMONY that the above is a copy of the original remaining on file in the Department of Internal Affairs of Pennsylvania, made conformably to an Act of Assembly approved the 16th day of February, 1833. I have hereunto set my Hand and caused the Seal of said Department to be affixed at Harrisburg, this third day of March 1896.

James D. Miller
Secretary of Internal Affairs.