


Plan

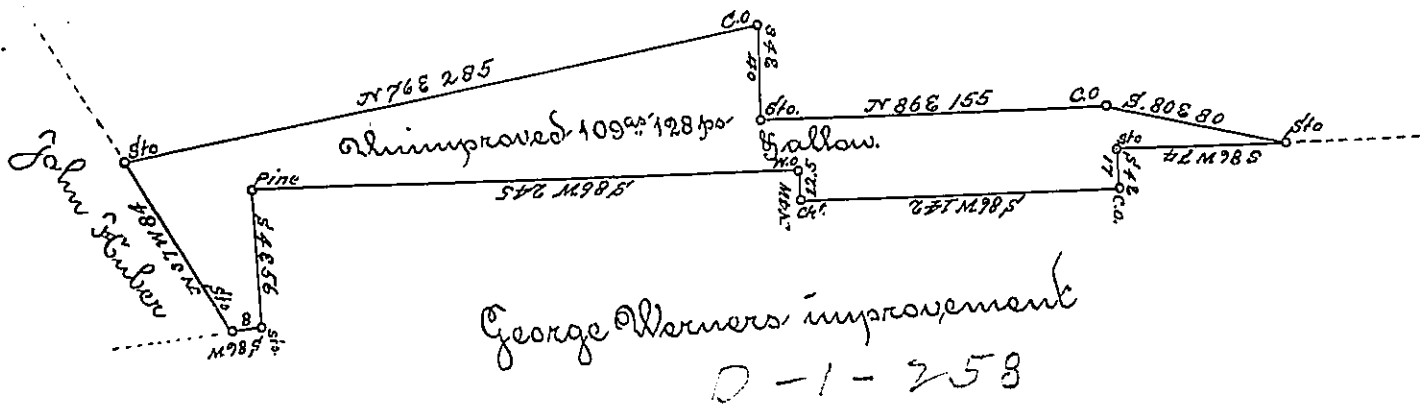

Situate in Lower Mahantongo Township Schuylkill County Containing
 One hundred and nine acres and one hundred and twenty eight perches and
 the allowance of six per cent - Surveyed on the 20th day of July 1826 in pursu-
 ance of a Warrant dated the 10th day of March 1826 granted Francis Spack-
 zer.

To Gabriel Kiester Esquire }
 Surveyor General of Pennsylvania }
 J. Landerbrun Dep. Sur
 Schuylkill

A true copy of a draft on file in the Deputy Surveyors Office Examined &
 Certified August 15th 1830 -

To Jacob Spangler Esquire }
 Surveyor General of Pennsylvania }
 J. W. Jackson D. D.

IN TESTIMONY that the above is a copy of the original remaining on file in the
 Department of Internal Affairs of Pennsylvania, made con-
 formably to an Act of Assembly approved the 16th day of
 February, 1833. I have hereunto set my Hand and caused
 the Seal of said Department to be affixed at Harrisburg, this
 third _____ day of _____ December _____ 1895.

James W. Patton
 Secretary of Internal Affairs.