


P. 1-19

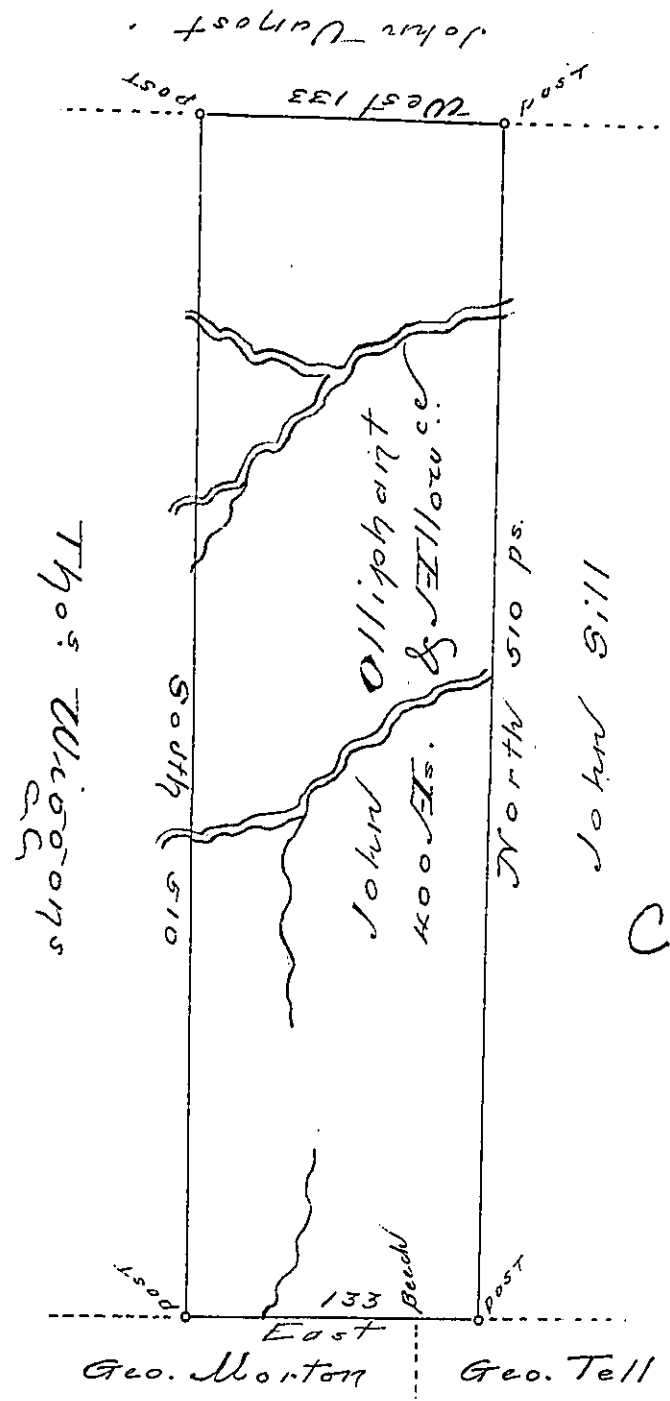

C-217-291

A Draft of a tract of land called
 Situate on the waters of Wapaininig & Wyo-
 sing Creeks in Northum? County Joining land
 Surveyed for John Tell and others containing
 four hundred acres & allow. of six P. Cent for roads &c
 Surveyed for John Olliphant the 17th Day of
 Nov^r 1784 in pursuance of a warrant dated
 the 6th Day of July 1784.

To
 John Lukeus Esq^r }
 Sheriff Genl }
 by Wm Gray Sec^y

New Luzerne

IN TESTIMONY that the above is a copy of the original remaining on file in the
 Department of Internal Affairs of Pennsylvania, made con-
 formably to an Act of Assembly approved the 16th day of
 February, 1833. I have hereunto set my Hand and caused
 the Seal of said Department to be affixed at Harrisburg, this

— fifth — day of — May — 1896.

James W. Patton
 Secretary of Internal Affairs.