


Vacant

Joseph

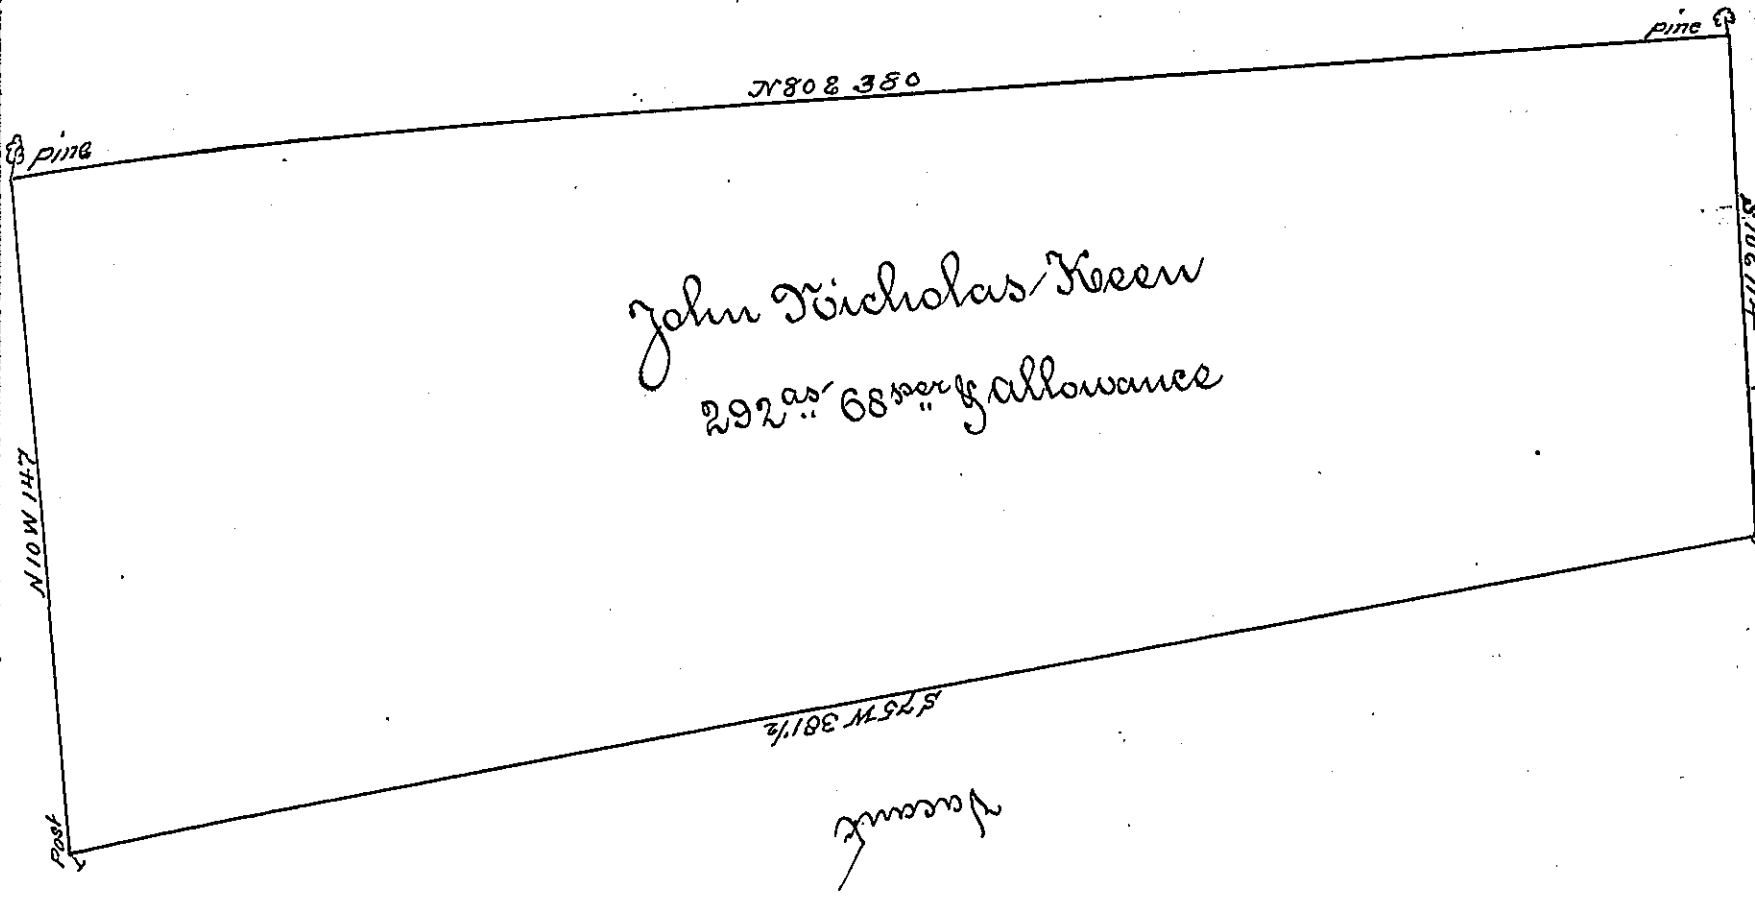

John Nicholas Keen
292 ac 68 per allowance

Draught of a Tract of Land situate in Brunswick Township Berks County Con-
taining two hundred and ninety two acres & fifty eight perches & allowance
of six per Cent for Roads &c Surveyed in pursuance of an application dated
the sixth day of April 1769. unto John Nicholas Keen. No 3951

To Andrew Porter Esq }
Surveyr Genl Penna }

H. Henry Vanderslice late W.D.
John H. Wyneman W.D.

* Day 7th April 1769.

IN TESTIMONY that the above is a copy of the original remaining on file in the
Department of Internal Affairs of Pennsylvania, made con-
formably to an Act of Assembly approved the 16th day of
February, 1833. I have hereunto set my Hand and caused
the Seal of said Department to be affixed at Harrisburg, this

Seventh day of July 1896.

James W. Pitta
Secretary of Internal Affairs.