


P-20-21

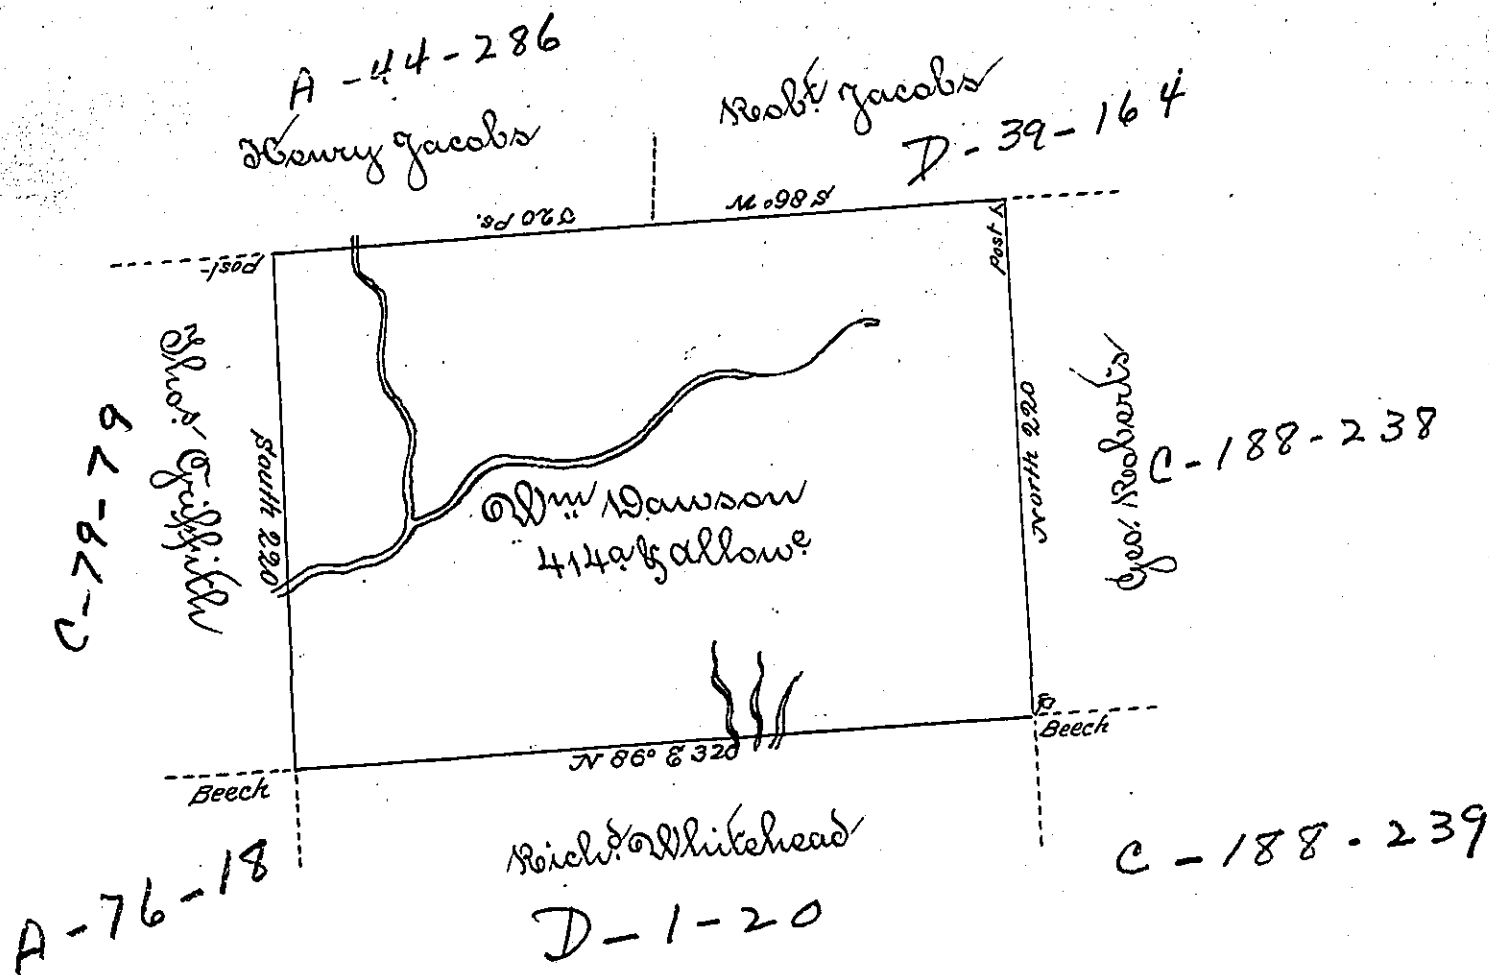

A Draught of a Tract of Land Called *Situate, Adjoining Land of*
 Richard Whitehead, and others, in Stoke Township, Northumb^r County
 Surveyed on the 12th day of August 1784 for William Dawson by Virtue
 of his Warrant dated the 6th day of July 1784, Containing four hundred and
 fourteen acres and allowance of six & 1/2 for Roads &c ~

To John Lukens Esq^r }
 Surveyor Genl }

By Wm Gray D.D.

IN TESTIMONY that the above is a copy of the original remaining on file in the
 Department of Internal Affairs of Pennsylvania, made con-
 formably to an Act of Assembly approved the 16th day of
 February, 1833. I have hereunto set my Hand and caused
 the Seal of said Department to be affixed at Harrisburg, this

seventh day of July 1896

James W. Patton
 Secretary of Internal Affairs.