


John H. Dill

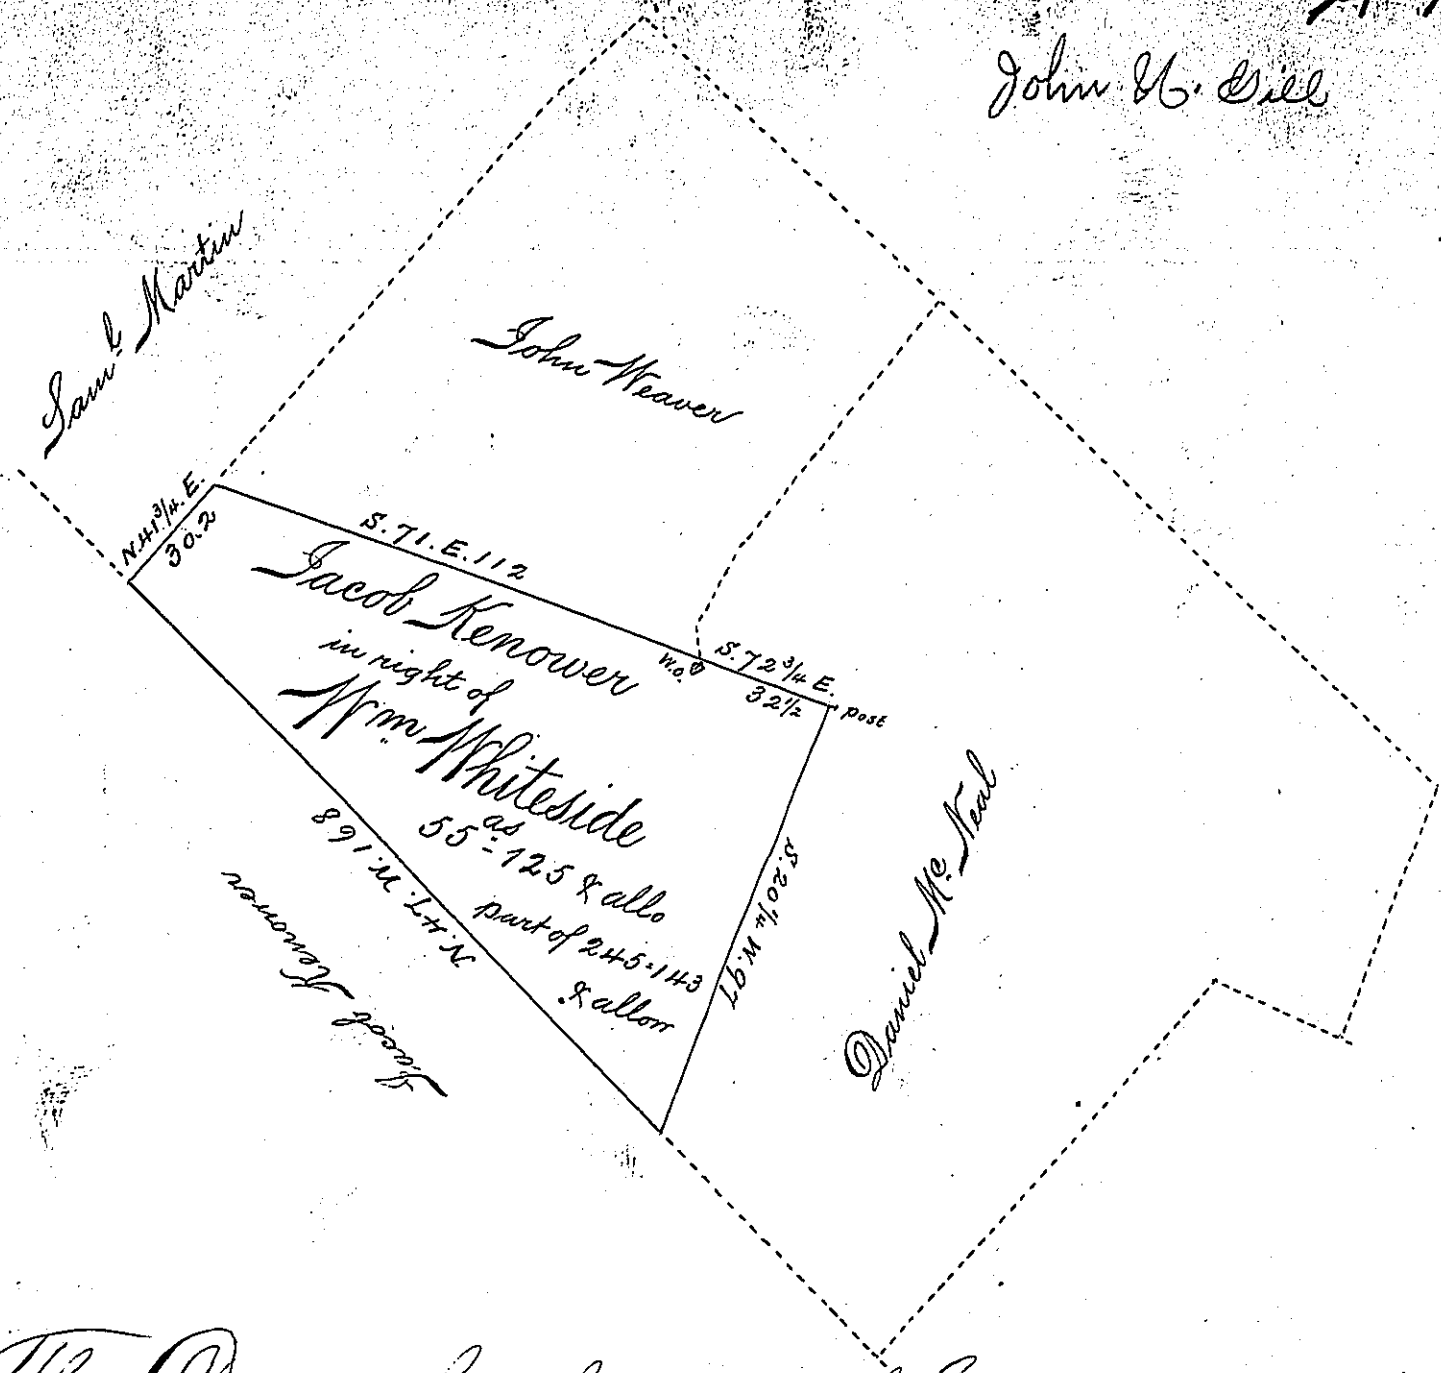

The Draught of a tract of Land situate in Allen Township Cumberland County containing Fifty five acres & one hundred & twenty five perches & allowance &c. It being part of a larger tract surveyed on a warrant granted to Wm Whiteside Dated 24th April 1750 surveyed and Divided off the 29th of Decem^r 1803
 Wm Ramsey
 D.S

To Sam^l Cochran Esquire }
 Surveyor Gen^l of Pensy^a }

IN TESTIMONY that the above is a copy of the original remaining on file in the Department of Internal Affairs of Pennsylvania, made conformably to an Act of Assembly approved the 16th day of February, 1833, I have hereunto set my Hand and caused the Seal of said Department to be affixed at Harrisburg, this

fourth day of August 1896

James W. Latta
 Secretary of Internal Affairs.