


Bg 252

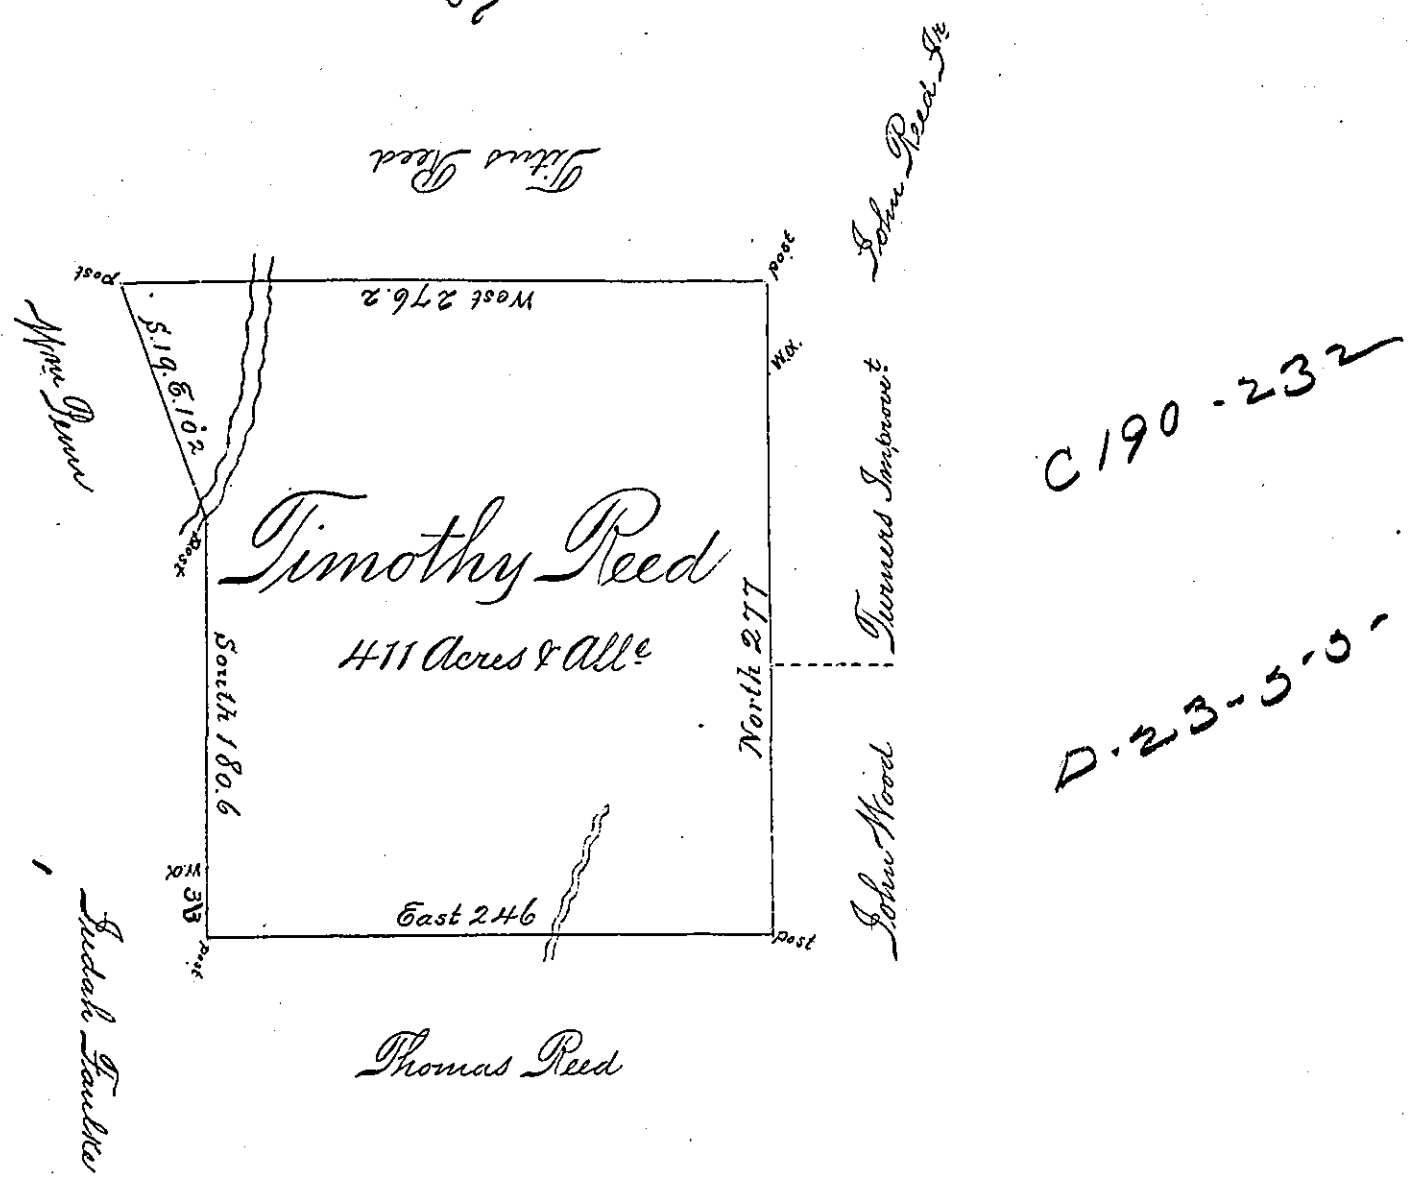

Situated on the Waters of Sidelinghill Creek in Colerain Township Bedford County Containing 411 Acres with the usual Allowance of Six p Cent for Roads &c^a Surveyed for Timothy Reed the 8th day of October 1794. On Warrant dated the 21st day of February 1794

George Woods Jun^r D. S.

To Daniel Brodhead Esq^r S. S.

Examined by me December 16th 1808

John Anderson
Deputy Surveyor

To Samuel Cochran Esq^r
Surveyor General

IN TESTIMONY that the above is a copy of the original remaining on file in the Department of Internal Affairs of Pennsylvania, made conformably to an Act of Assembly approved the 16th day of February, 1833, I have hereunto set my Hand and caused the Seal of said Department to be affixed at Harrisburg, this

Sixth day of October 1896

James W. Patton
Secretary of Internal Affairs.