


Willink & Co.

No. 4731

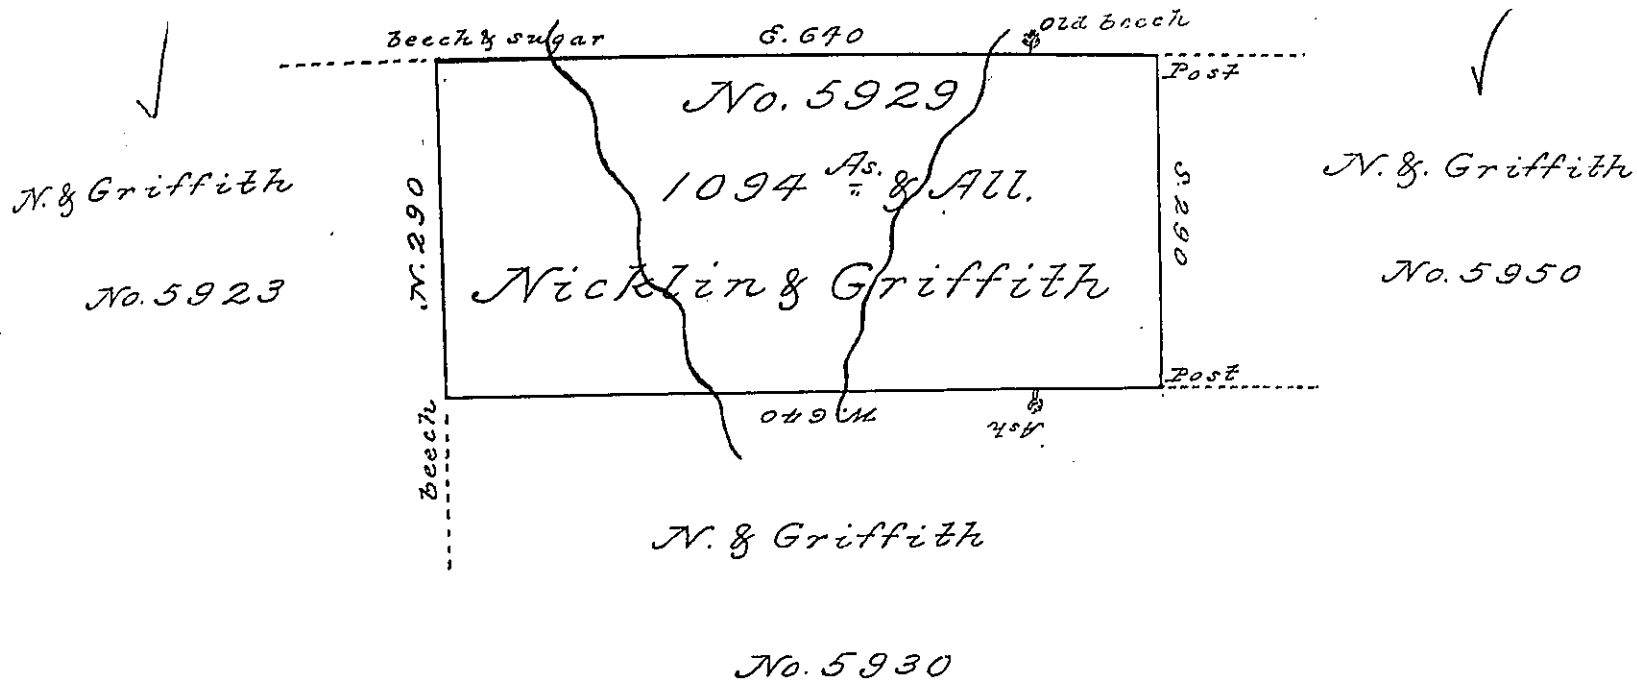

Surveyed 9 mo the 6th 1805 the above tract of land for Philip Nicklin & Robert E. Griffith assignees of Joseph Boone by virtue of their Warrant No 5929 dated 19th March 1805 situate on the Waters of Kettle Creek in ~~the~~ Potter County containing one thousand and ninety four & a quarter acres and allowance of six per Cent

Sam^l. Cochran Esq. }
 Surveyor Gen^l. }

William Ellis D.C.

IN TESTIMONY that the above is a copy of the original remaining on file in the Department of Internal Affairs of Pennsylvania, made conformably to an Act of Assembly approved the 16th day of February, 1833, I have hereunto set my Hand and caused the Seal of said Department to be affixed at Harrisburg, this

Third day of November 1896

James W. Jatta
 Secretary of Internal Affairs.