


John Miller in right of Joseph
Wilson formerly Peter Titus

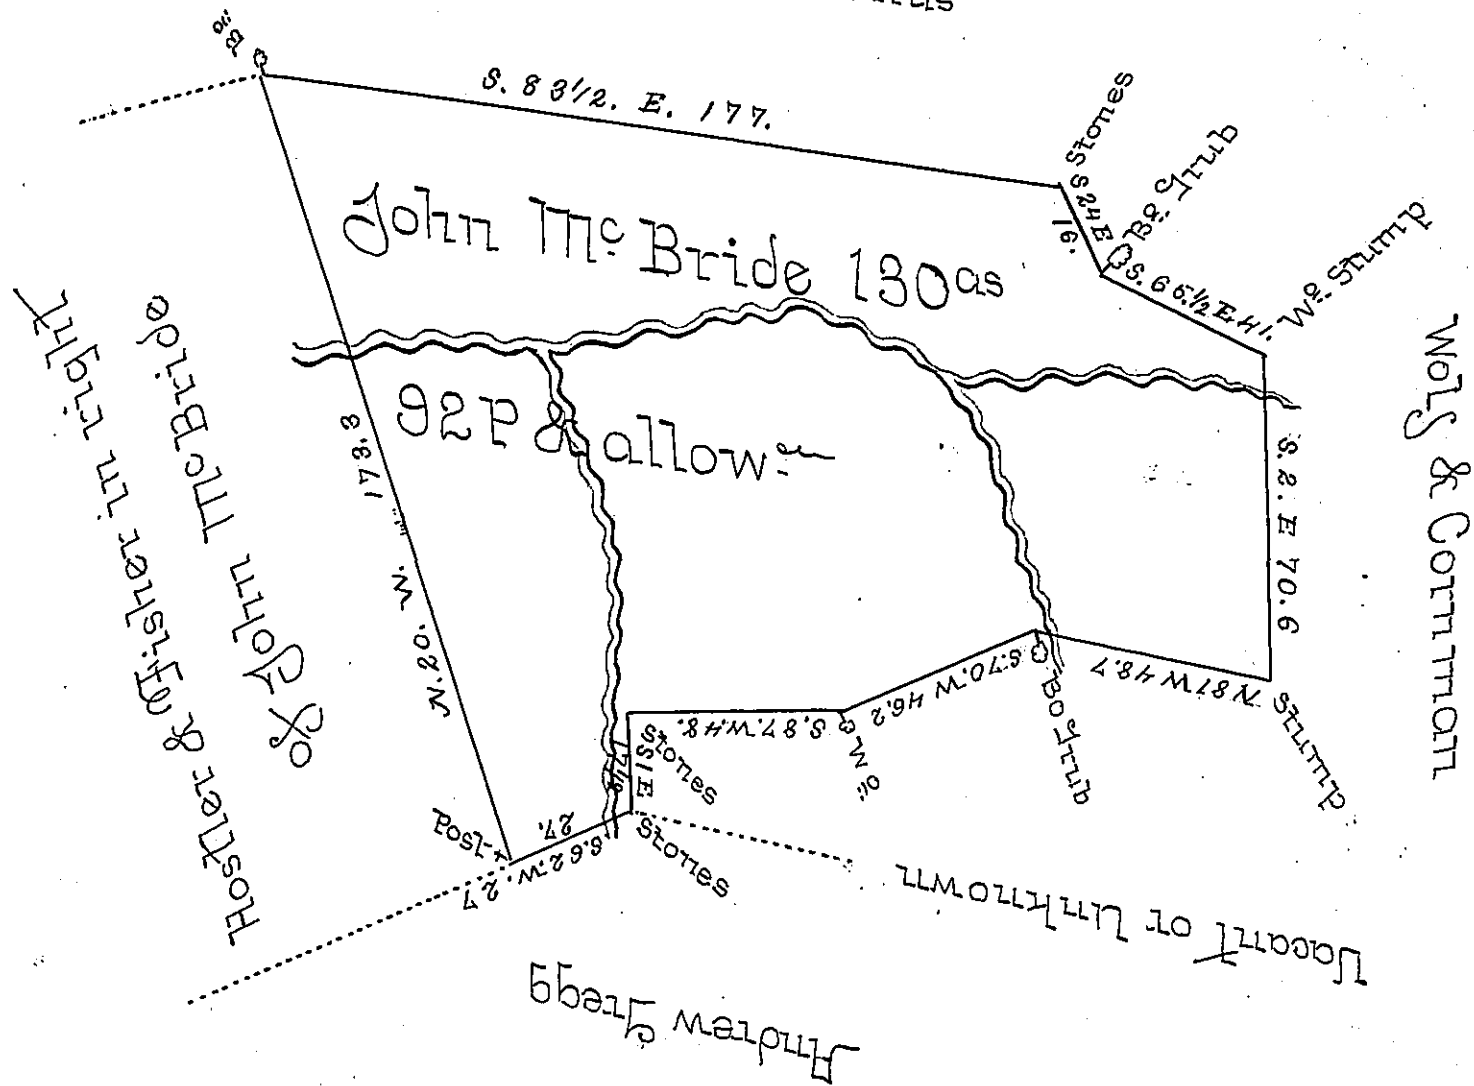

Situate in Tyrone Township Perry County Containing
 One Hundred and thirty Acres Ninety two perches &
 Allow. of six per Cent for roads &c. Surveyed Mar-
 ch 28th 1828 in pursuance of ~~an~~ an Application
 Granted John McBride for 200^{as} dated Novemb-
 er the 19th 1767 No 4588

Gabriel Hiester Esq^r }
 Surveyor General of Pa }
 Wm Wilson D.S.

IN TESTIMONY that the above is a copy of the original remaining on file in the
 Department of Internal Affairs of Pennsylvania, made con-
 formably to an Act of Assembly approved the 16th day of
 February, 1833, I have hereunto set my Hand and caused
 the Seal of said Department to be affixed at Harrisburg, this
 ——— first ——— day of ——— June ——— 1897 ———

James Whitte
 Secretary of Internal Affairs.