


James Patterson formerly Joseph Elliot

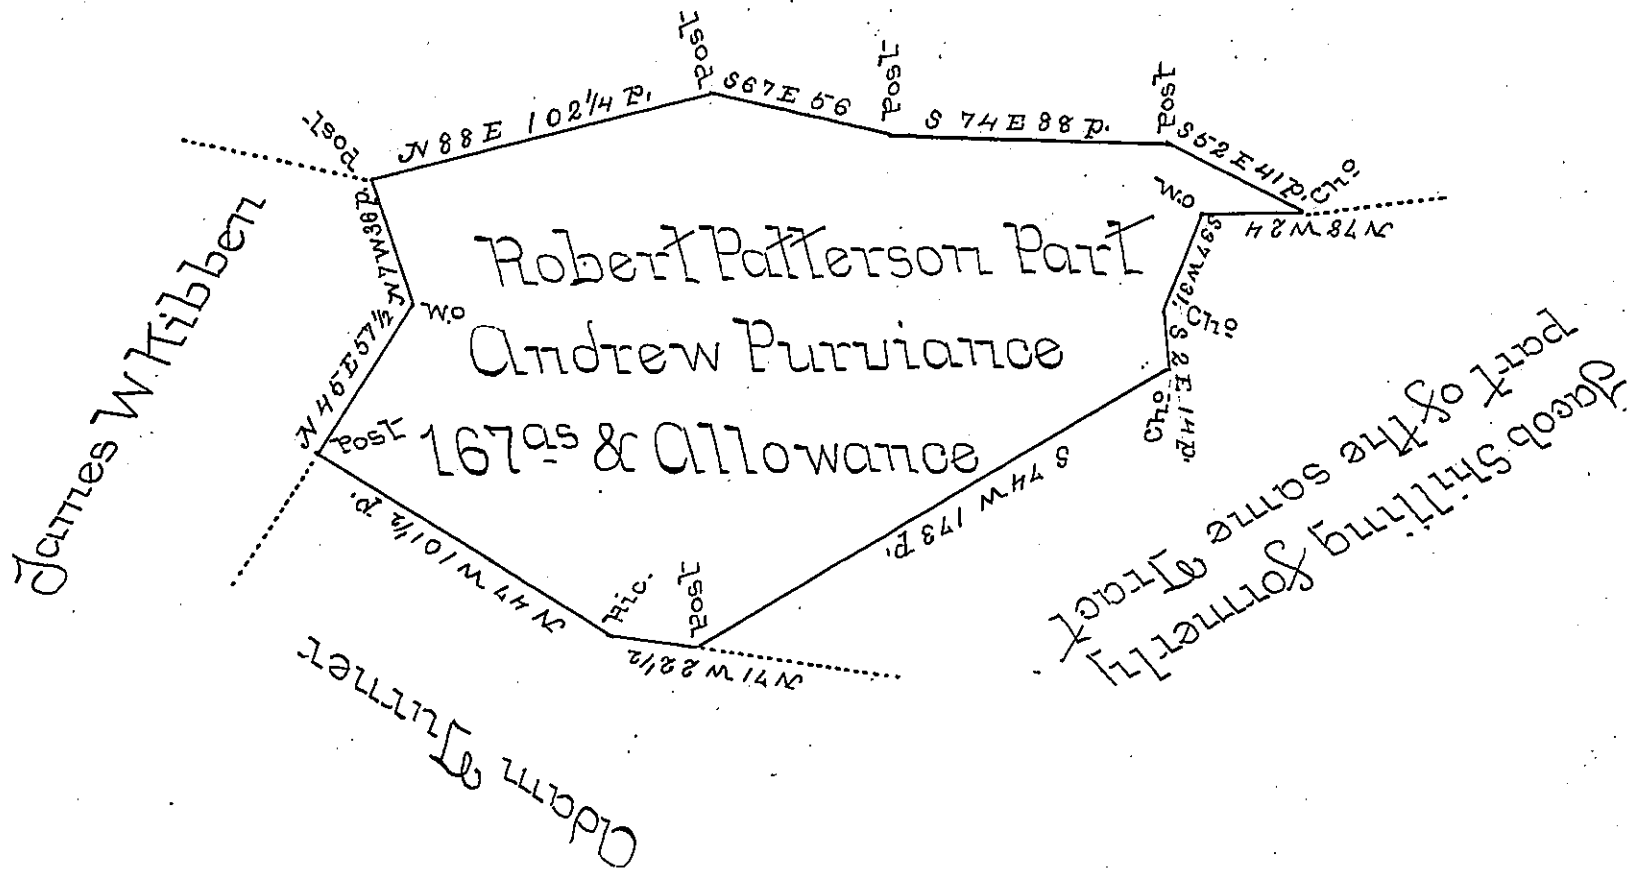

The above describes a piece of land situate in Burgan Township in the County of Franklin (formerly in Cumberland County) containing one hundred and sixty seven Acres & the Allowance of six P Cent &c being part of a Tract of 277 3/4 Acres & Allowance Survey'd in pursuance of an Order of Survey granted to Andrew Purviance bearing date first August 1766 No 640 Survey'd & laid off the above from the other part of said Tract 18th May 1801.

To Samuel Cochran Esquire } Danl Henderson D.S.
 Surveyor General ~~~~~ }

The original Survey was made for
 Saml Perry on the order to And^w Purviance
 D.H.

IN TESTIMONY that the above is a copy of the original remaining on file in the Department of Internal Affairs of Pennsylvania, made conformably to an Act of Assembly approved the 16th day of February, 1833, I have hereunto set my Hand and caused the Seal of said Department to be affixed at Harrisburg, this

first day of June 1897

James W. Latta
 Secretary of Internal Affairs.