


C136-172

S-73

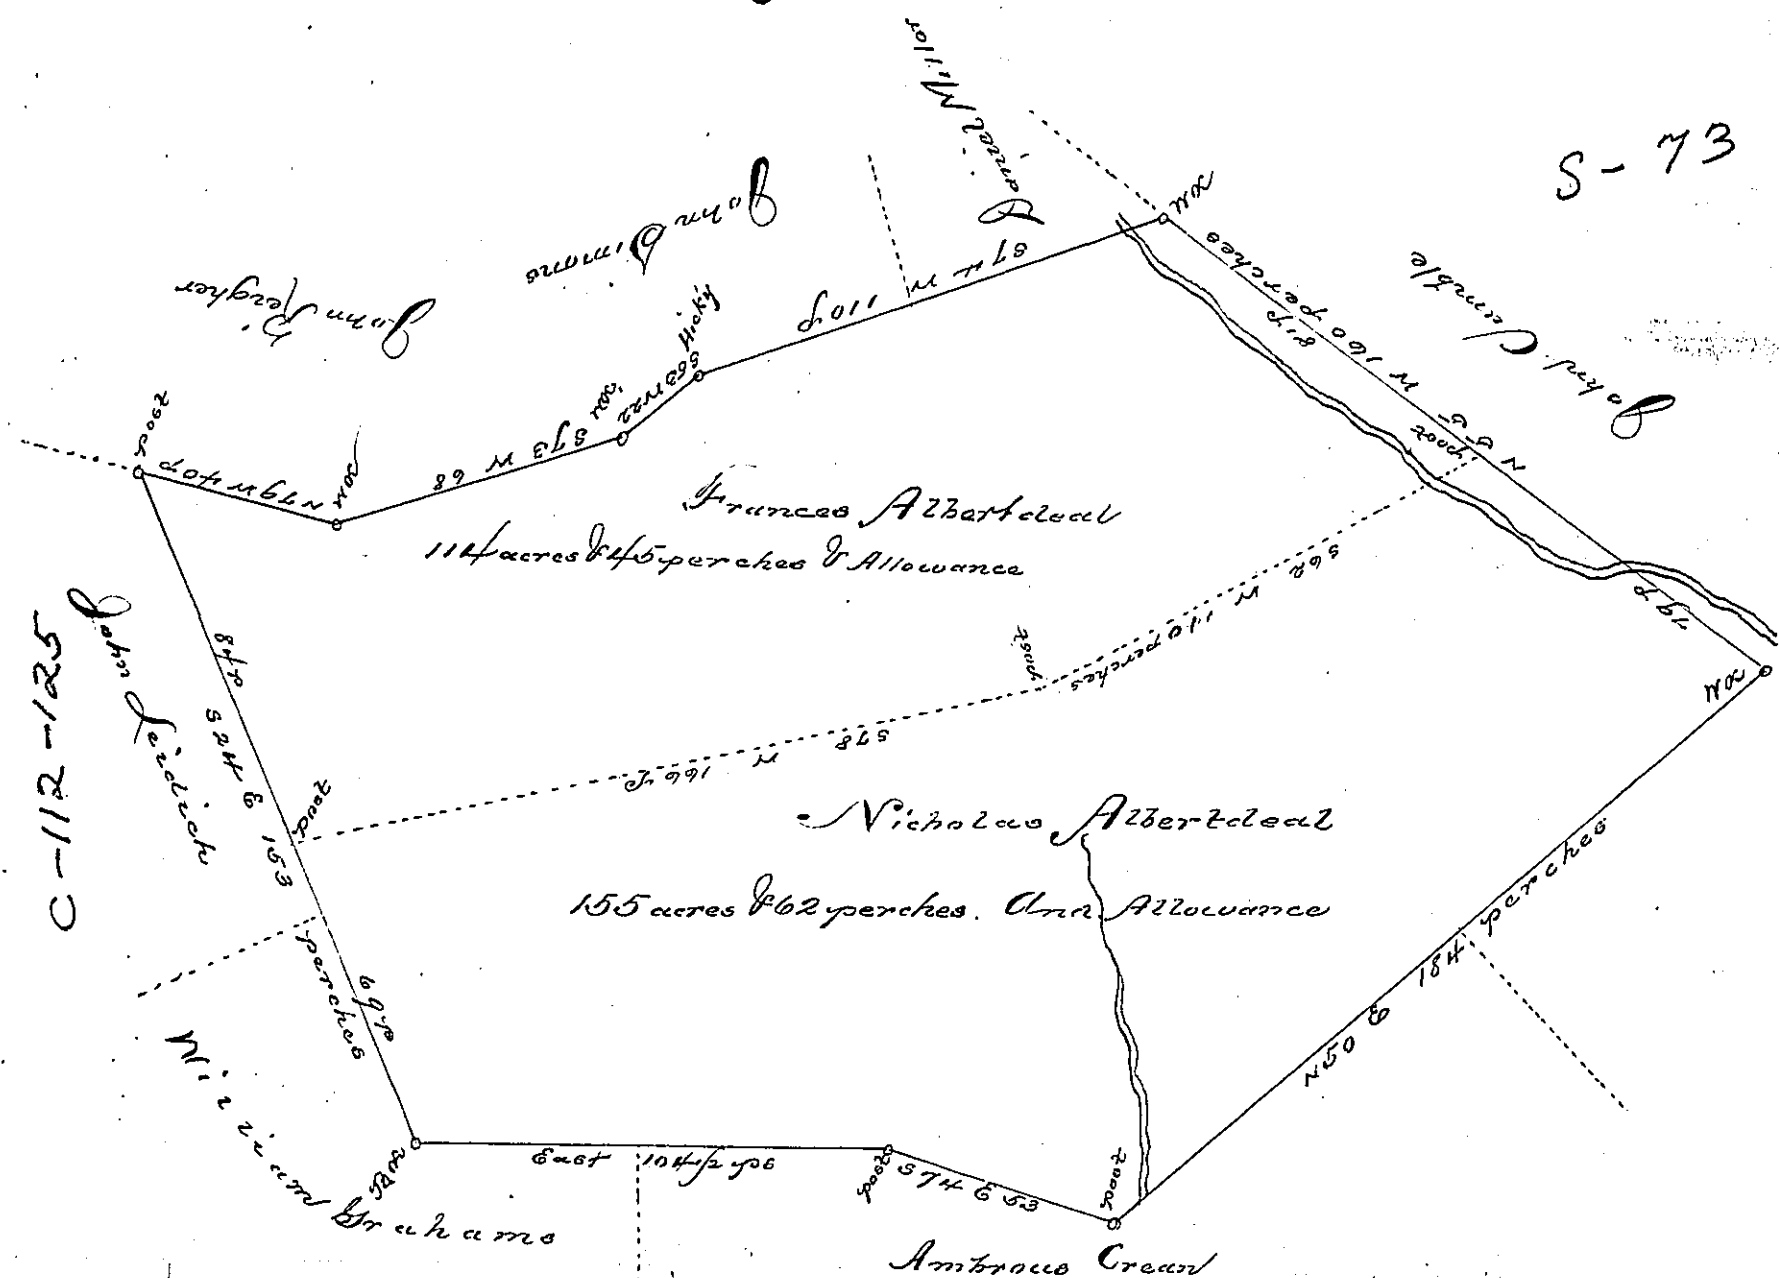

C-112-125

By Virtue of a warrant dated the Sixteenth day of May 1738. Surveyed
 the 28th day of July 1784, to Nicholas Albertdeal and Francis Albertdeal
 in Right of William Camble
 the above described Tract of Land, Situate in Hanover Township Lancaster
 County, Containing Two hundred and sixty nine acres & 107 perches and
 allowance of six up Cent for Roads &c.

Thomas Clark, D.S.

To John Lukens Esquire
 Surveyor General of Pennsylvania

IN TESTIMONY that the above is a copy of the original remaining on file in the
 Department of Internal Affairs of Pennsylvania, made con-
 formably to an Act of Assembly approved the 16th day of
 February, 1833, I have hereunto set my Hand and caused
 the Seal of said Department to be affixed at Harrisburg, this

_____ day of July _____ 1896.

James W. Pitta
 Secretary of Internal Affairs.