


Balast Shidder

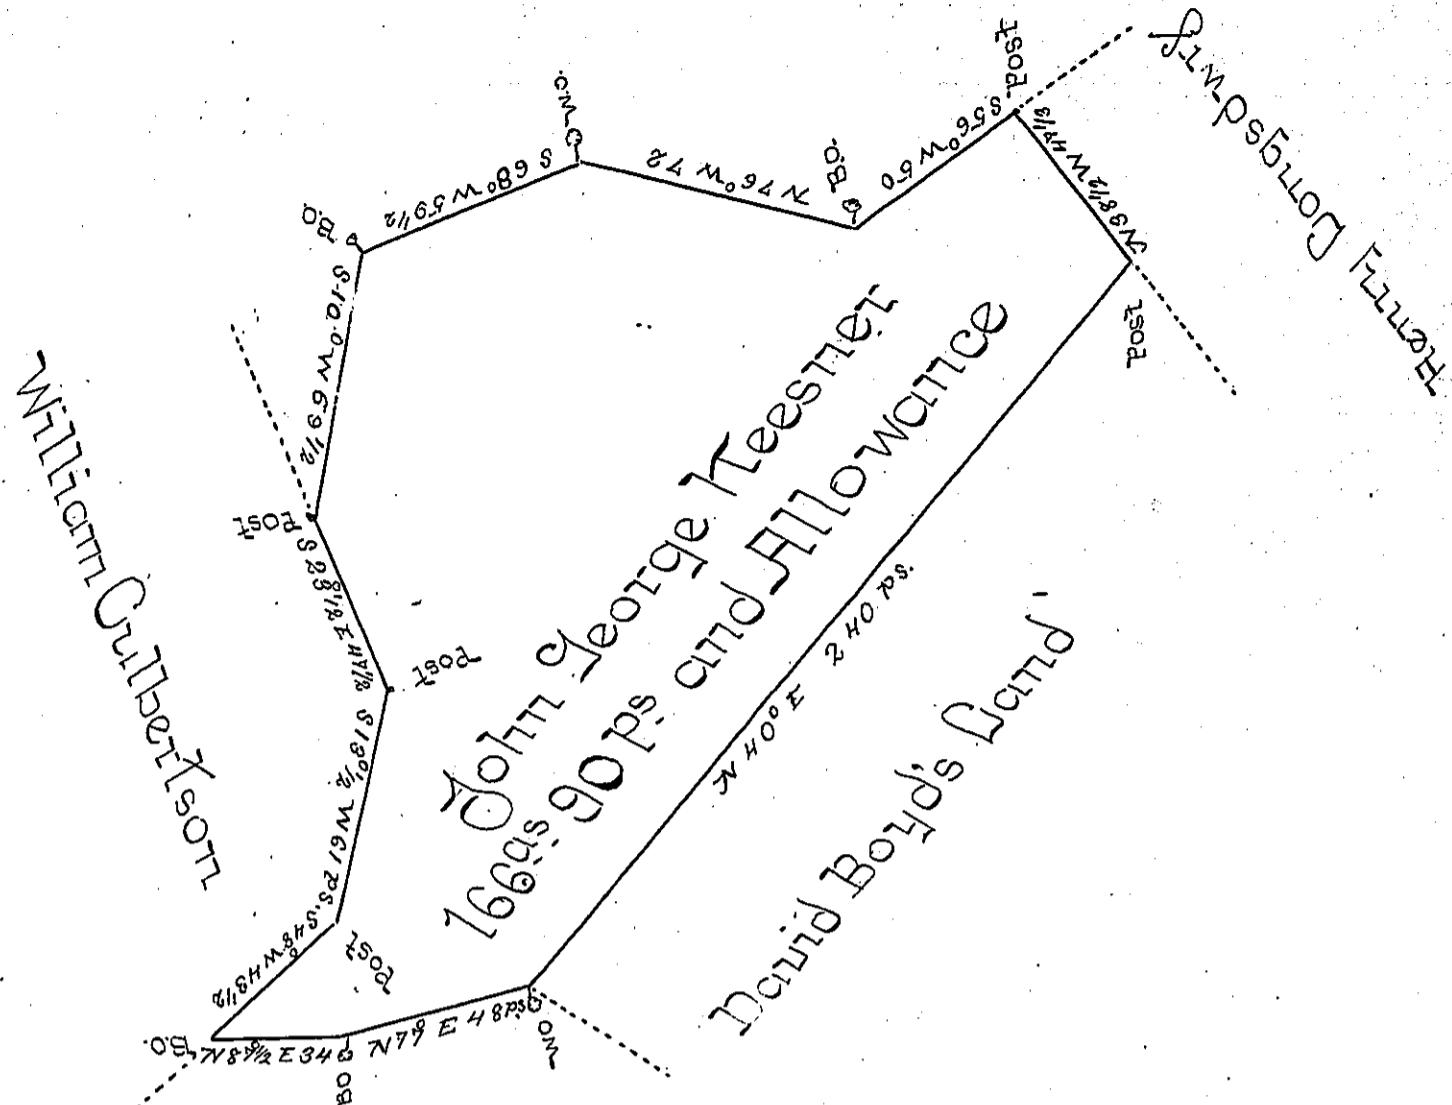

James Parker

A Draught of a Tract of Land Situate in East Pennsborough Township in the County of Cumberland Containing One hundred and Sixty six acres and Ninety perches and the usual Allowance of Six Per Cent for Roads &c. Survey'd for John George Keesner the 25th Day of March 1786 in Pursuance of the Honourable the Proprietaries Warrant Bearing Date the 29th Day of October 1765 —

To John Birkens Esq^r
Surveyor General

John Armstrong

D.S.

IN TESTIMONY that the above is a copy of the original remaining on file in the Department of Internal Affairs of Pennsylvania, made conformably to an Act of Assembly approved the 16th day of February, 1833, I have hereunto set my Hand and caused the Seal of said Department to be affixed at Harrisburg, this

— 8th — day of October — 1897 —

James W. Parker
Secretary of Internal Affairs.