


C 220-144
Jacob Sprecher

James Wilson

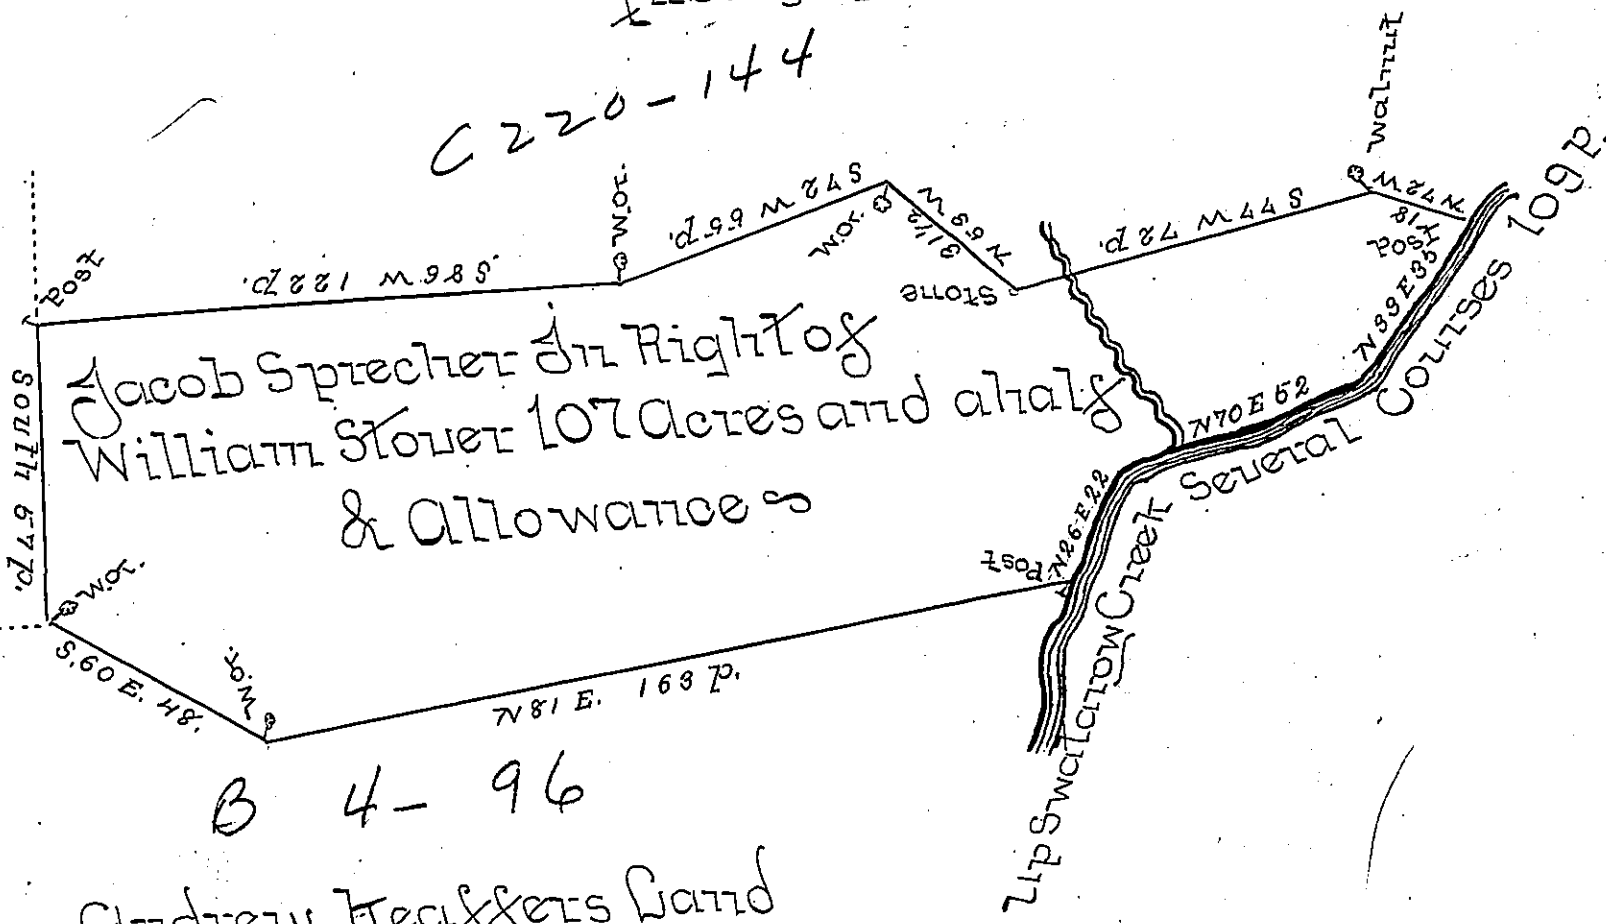

Jacob Sprecher in Right of
William Storer 107 Acres and a half
& Allowance

B 4-96
Andrew Keiffers Land

By Virtue of a Warrant dated the Nineteenth day of
November 1748 Surveyed the 18th day of April 1781
To Jacob Sprecher in Right of William Storer the
above described Tract of Land Situate in East Han-
over Township Dauphin (late Lancaster) County
Containing one Hundred and Seven Acres and a half
and Allowance of Six P Cent for Roads &c.

To John Bukens Esquire
Surveyor General of Pennsylvania

Thomas Clark D.S.

IN TESTIMONY that the above is a copy of the original remaining on file in the
Department of Internal Affairs of Pennsylvania, made con-
formably to an Act of Assembly approved the 16th day of
February, 1833, I have hereunto set my Hand and caused
the Seal of said Department to be affixed at Harrisburg, this
second day of November 1897

James W. Pitta
Secretary of Internal Affairs.