


Laid down by a Scale of 100 Perches to an Inch.

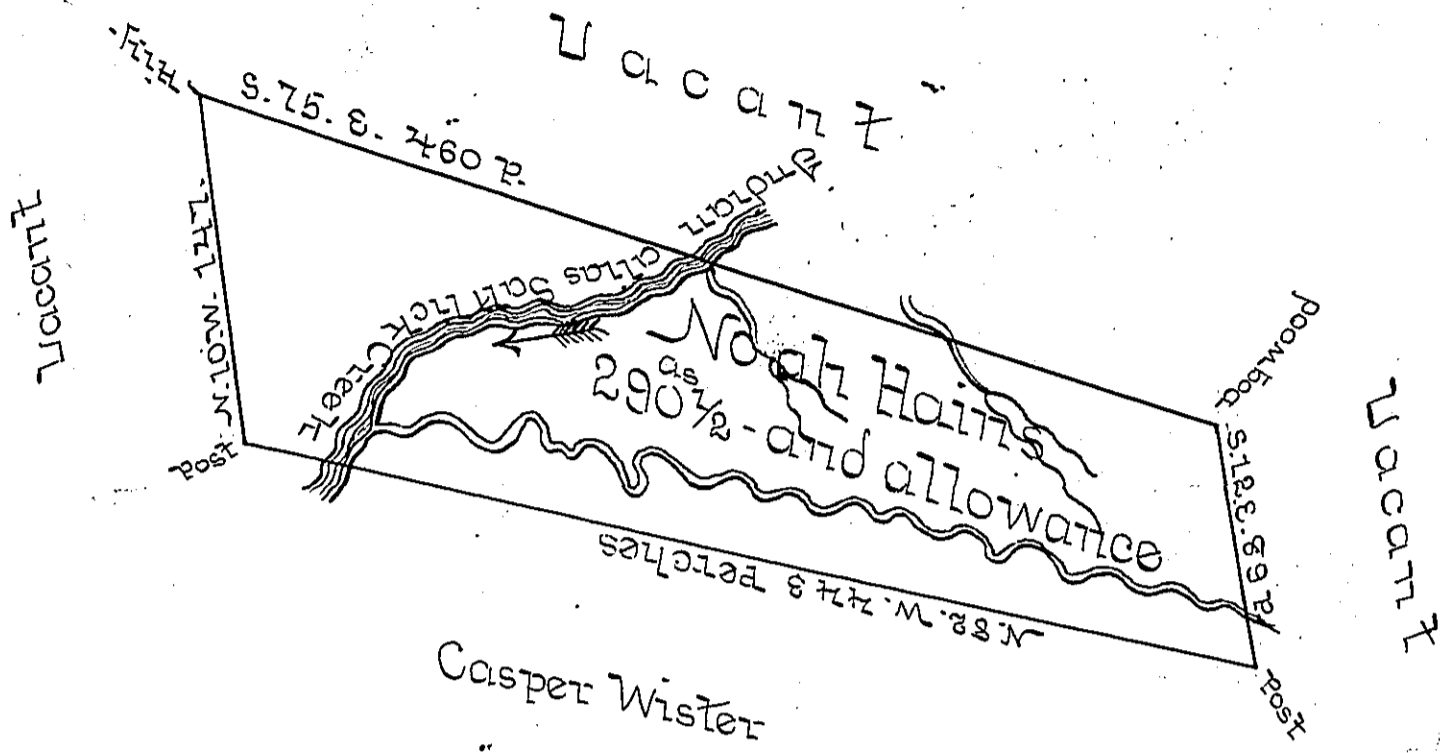

In pursuance of a Warrant Dated November 8th 1773 was Surveyed the 20th day of December 1773 to Noah Haines the above described Tract of Land situate on Indian Creek adjoining Land granted to Casper Wister in Tyrone Township ~~Westmoreland~~ ^{Westmoreland} County containing two hundred and ninety ~~seven~~ ^{one} ~~and one~~ ^{half} ~~and one~~ ^{half} acre ~~with~~ with the usual Allowance of six Acres Percent for Roads &c

To John Bruken's Esq } obliterated
 obliterated

IN TESTIMONY that the above is a copy of the original remaining on file in the Department of Internal Affairs of Pennsylvania, made conformably to an Act of Assembly approved the 16th day of February, 1833, I have hereunto set my Hand and caused the Seal of said Department to be affixed at Harrisburg this

8th day of October 1897

James W. Patta
 Secretary of Internal Affairs.