


C 52-964-97  
Hugh Davison's other land

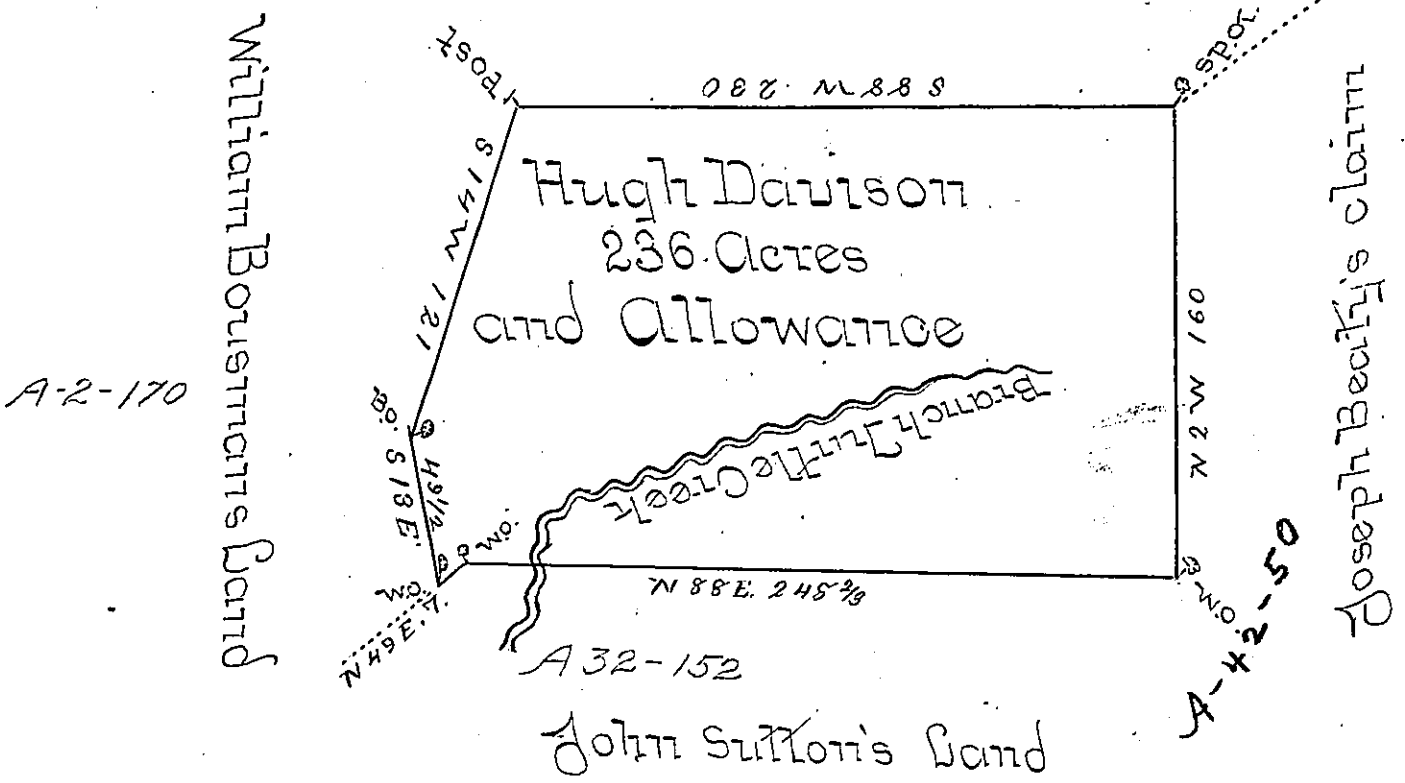

In pursuance of a Warrant dated the 26<sup>th</sup> day of January 1774 was surveyed for Hugh Davison the above described Tract of land containing Two Hundred and thirty six Acres with an Allowance proportioned to 6 Percent Situate on the Waters of Turtle Creek Adjoining other land of the said Hugh Davison William Boustman & others in Pitt Township Westmoreland County Surveyed November 1<sup>st</sup> 1784 ~

John Moore DS

To John Wilkins Esq<sup>r</sup> Survey Gen<sup>l</sup>

IN TESTIMONY that the above is a copy of the original remaining on file in the Department of Internal Affairs of Pennsylvania, made conformably to an Act of Assembly approved the 16th day of February, 1833, I have hereunto set my Hand and caused the Seal of said Department to be affixed at Harrisburg, this second day of November 1897

James W. Patton  
Secretary of Internal Affairs.