


See H-213 221

C-61-175-

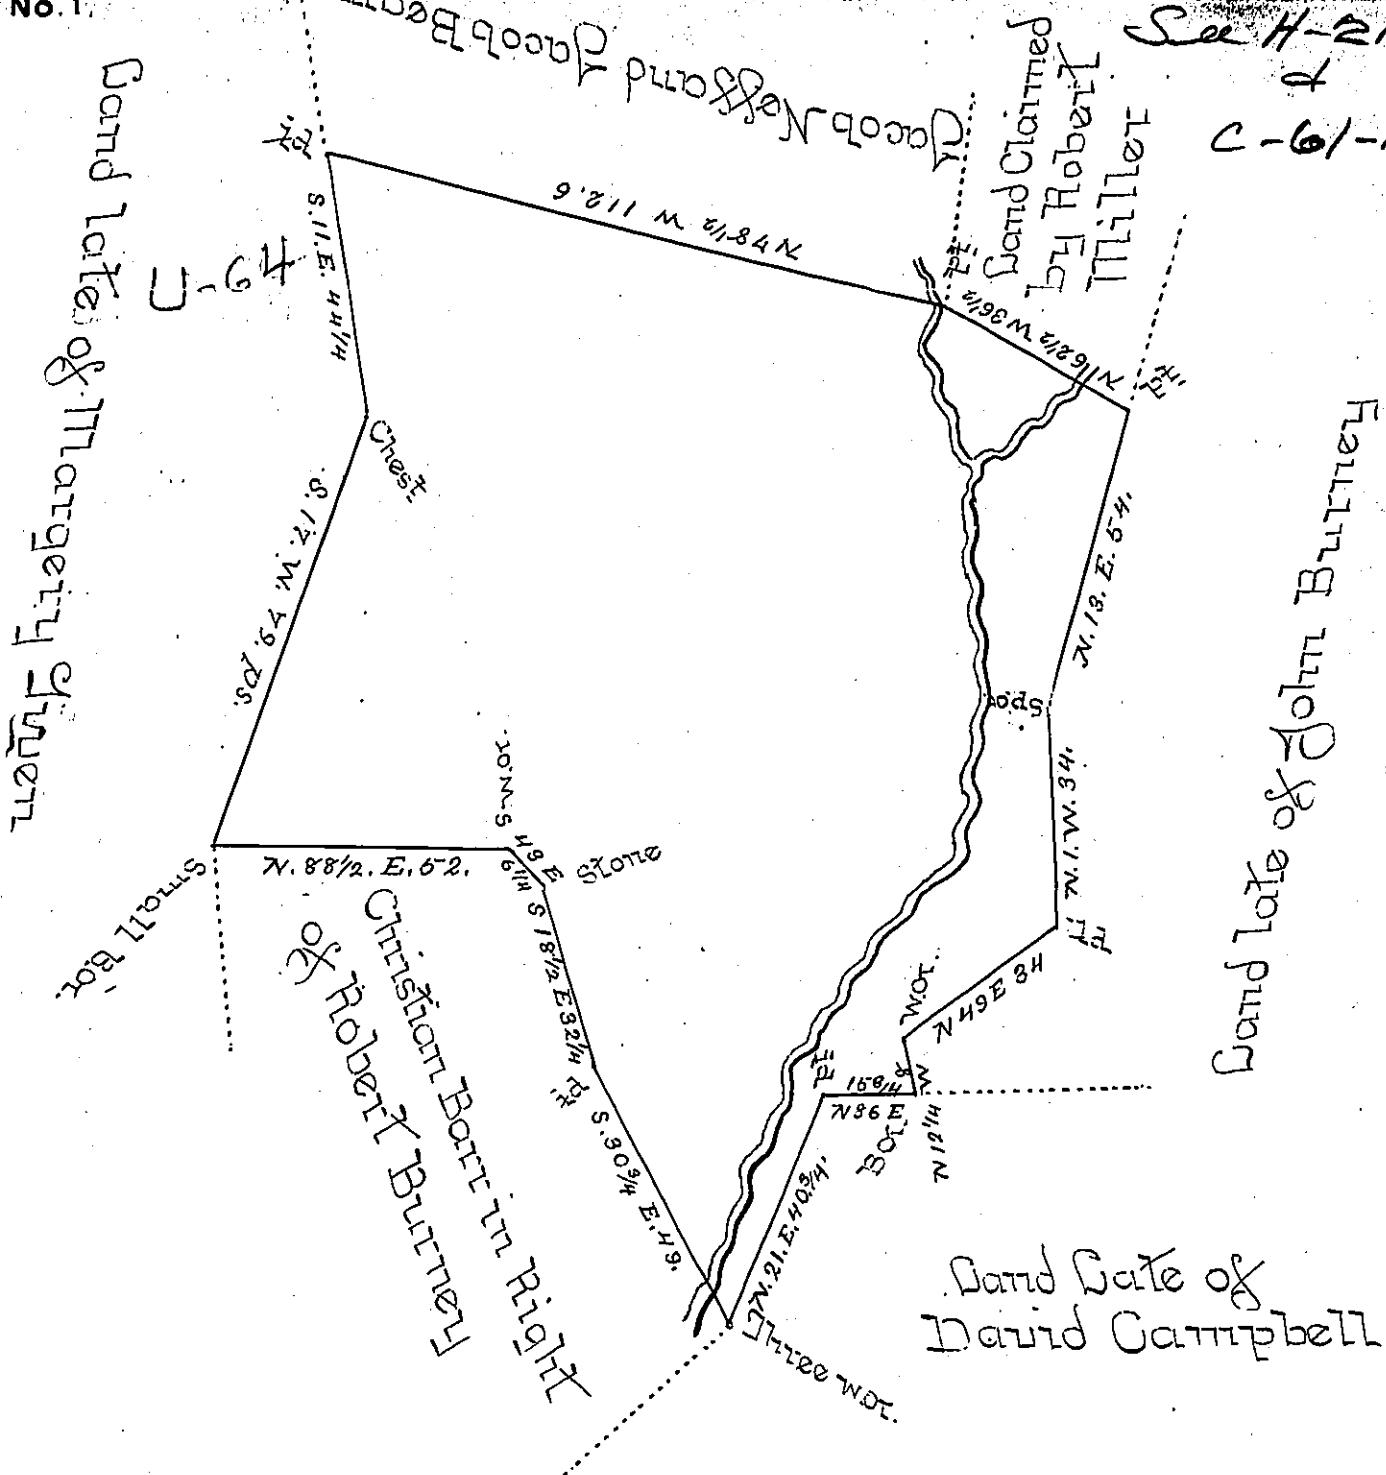

A Draught of a piece or Tract of Land situate in Colerain Township Lancaster County Containing 103¹/₂ acres & 34 perches and the usual Allowance of six per cent for Roads &c &c (being part of a larger tract of 134¹/₂ acres & 95 perches and the allowance) Surveyed the 31st Day of March A.D. 1803 unto Jacob Neff and Jacob Beam in Right of Robert Runney. By Virtue of a warrant Dated the 3^d Day of April A.D. 1753 — — — — —

THE READING CLASS

& Saml-Smittinger D.S.

To Samuel Cochrane Esq;
Surveyor General ~

*IN TESTIMONY that the above is a copy of the original remaining on file in the
Department of Internal Affairs of Pennsylvania, made con-
formably to an Act of Assembly approved the 16th day of
February, 1833, I have hereunto set my Hand and caused
the Seal of said Department to be affixed at Harrisburg, this
Second day of November 1897.*

~~Secretary of Internal Affairs.~~