


C166-231

By Pickering & Co's Land

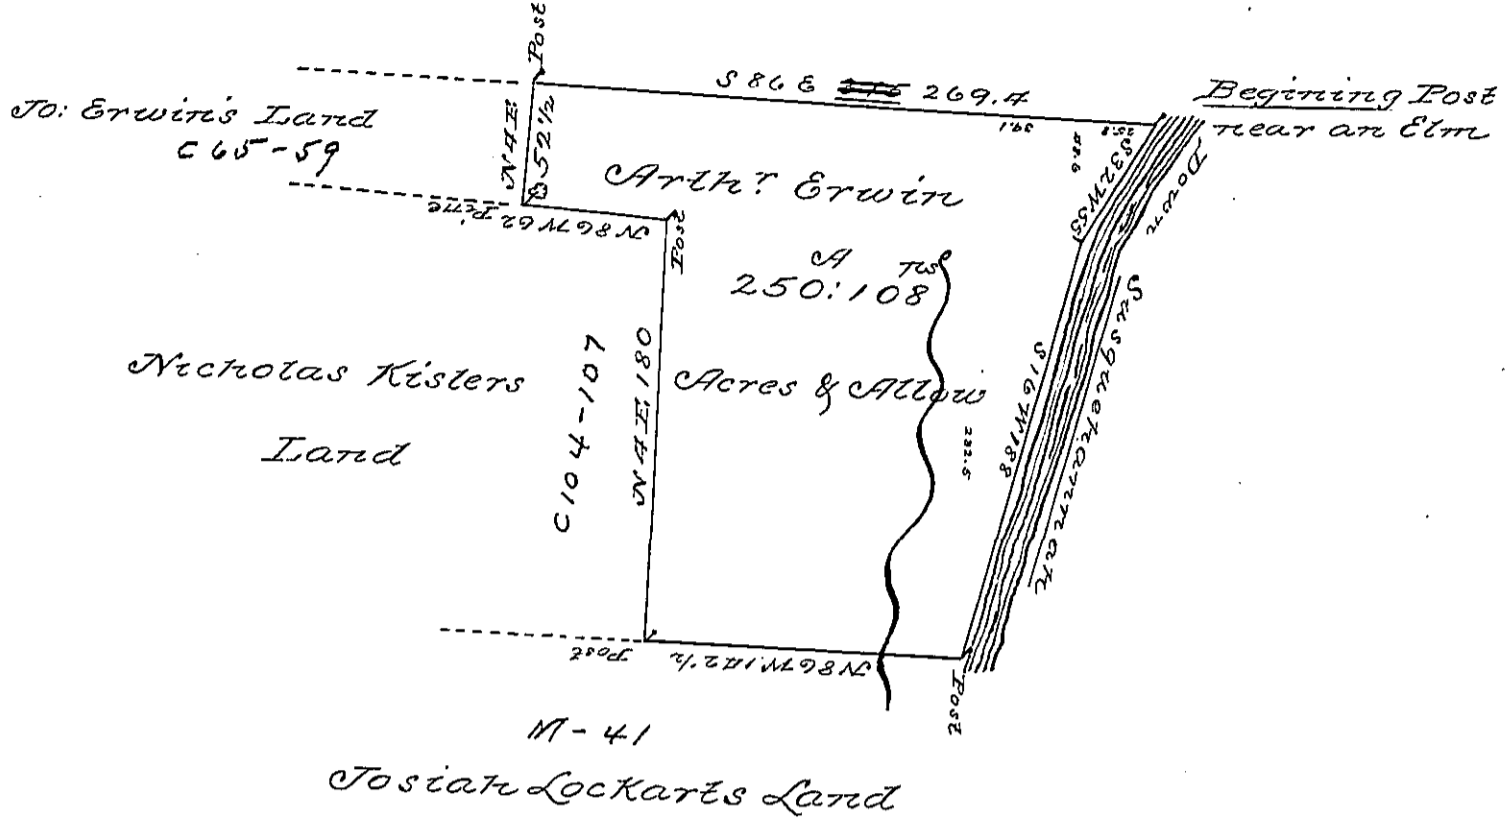

The Draught of a Tract of Land called _____
 Situate on the West side of Susquehanna, above
 Tioga Point in District No 18 in the County of
 Northumberland, containing Two hundred fifty
~~one~~ Acres ^{1089 per A} with usual allowance Survey'd the 16th
 day of July Anno Dom: 1785 In Pursuance of the
 Warrant No 47 Dated at Philad: the 17th Day of
 May Anno Dom: 1785 To Arthur Erwin

To John Lukens Esq^r }
 of Pennsylvania }

Wm Maclay
 D^r

IN TESTIMONY that the above is a copy of the original remaining on file in the
 Department of Internal Affairs of Pennsylvania, made con-
 formably to an Act of Assembly approved the 16th day of
 February, 1833, I have hereunto set my Hand and caused
 the Seal of said Department to be affixed at Harrisburg, this
 seventh day of September 1897

James W. Fatta
 Secretary of Internal Affairs.