


C 59-134

C 138-94

C 4-25-6

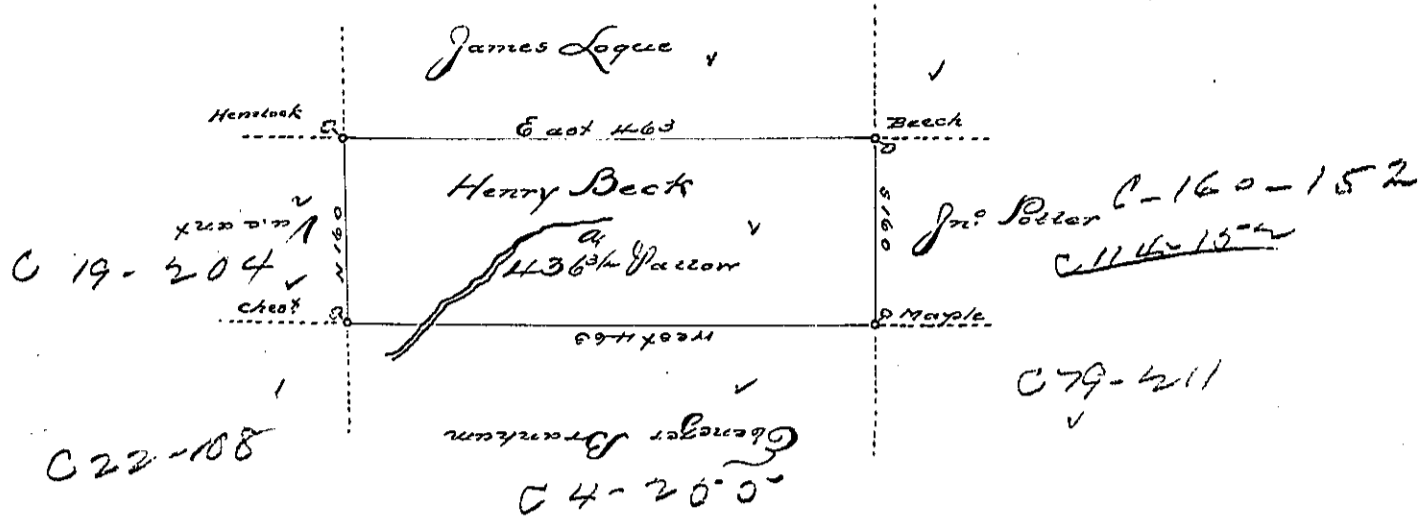

Situate on the waters of Loyalsock in the County of North-Darke the
 8th Day of Jan^r 1794 for Henry Beck by virtue of his warrant bearing
 date the first day of July 1793. Containing four hundred and thirty six acres &
 three quarters & the Ali^o of six p Cent for Roads. &c.

J. J. Wallis D.S.

Saml Brodhead Eng^r
 Surveyor Gen^l

IN TESTIMONY that the above is a copy of the original remaining on file in
 the Department of Internal Affairs of Pennsylvania, made
 conformably to an Act of Assembly approved the 16th day of
 February, 1833, I have hereunto set my Hand and caused
 the Seal of said Department to be affixed at Harrisburg,
 this first day of February 1898

James W. Latta
 Secretary of Internal Affairs.